





WARNING: Beware of underground services. The location of underground services are approximate only, and the exact location of all services should be proven on-site.

- NOTES:**
- All services shall be located and approved on site by the relevant authority.
 - Any discrepancies shall be immediately reported to the relevant authority.
 - Service locations shown are indicative only. Locate all services on site prior to any excavation or planting, and confirm locations with the relevant authority.
 - Efforts must be taken to ensure that all services are protected.

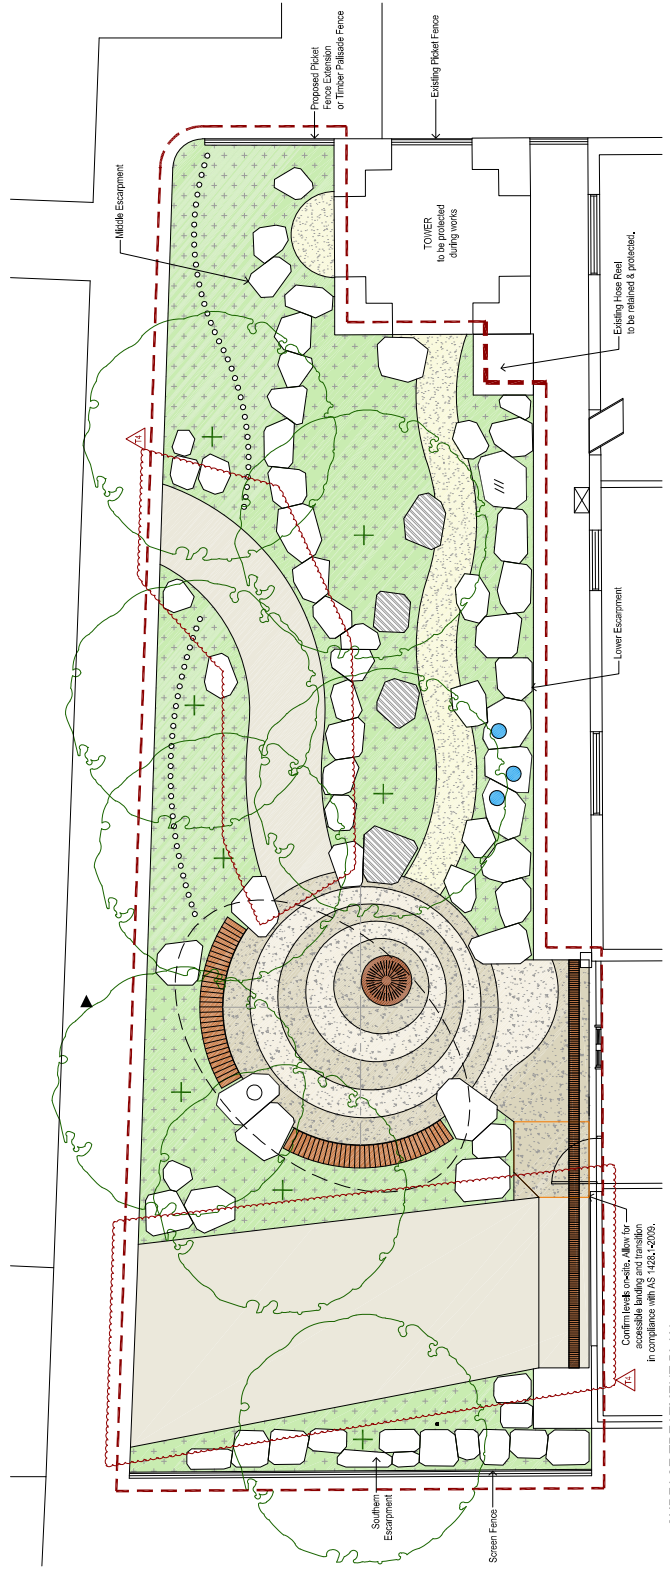

207 SURFACE TREATMENT PLAN 1:50

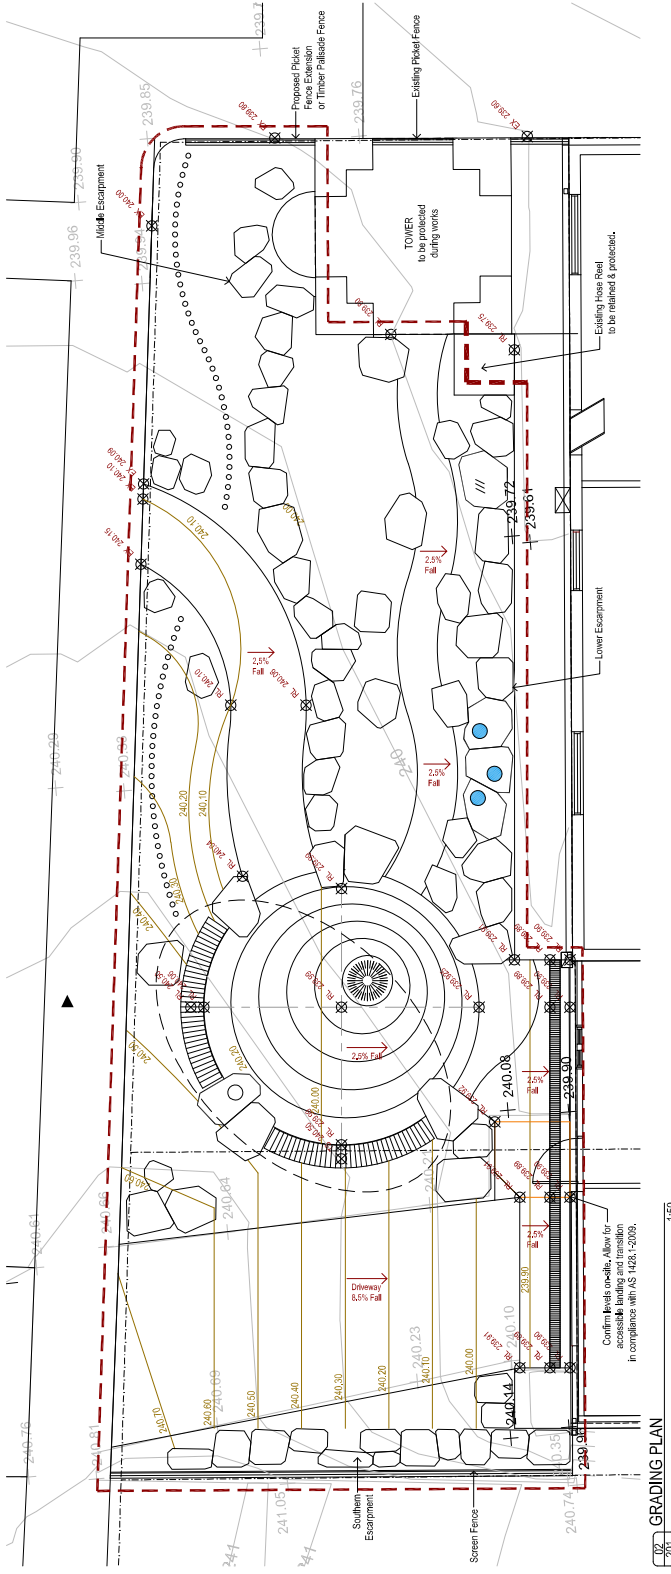

208 GRADING PLAN 1:50

14. 95.12.23 TEHRER	PW	
15. 95.12.23 TEHRER	PW	
16. 95.12.23 TEHRER	PW	
17. 95.12.23 TEHRER	PW	
18. DATE	REVISIONS	LAZ

Dynacore LANDSCAPE DESIGN	
3 Acres Landscape Architecture	
PROJECT: CENTRAL GOLDFIELDS SHIRE COUNCIL	
SITE: CENTRAL GOLDFIELDS ART GALLERY INDIGENOUS INTERPRETIVE GARDEN LANDSCAPE WORKS	
DRAWING: SURFACE TREATMENT & GRADING PLAN	
SHEET: 2/3	
APPROVED AUTHORITY:	
DATE: 15/01/2023	SCALE: 1:100
PROJECT NO: 23360	REV: L201
© COPYRIGHT 2023 THREE ACRES.LA	