


Copyright DOCK4	
TOTAL FLOOR AREAS:	
EXISTING BUILDING	554m ²
NEW CHANGEROOM BUILDING	386m ²
NEW COVERED WALKWAYS	74m ²
VERANDAHS / STEPS / RAMPS	371m ²

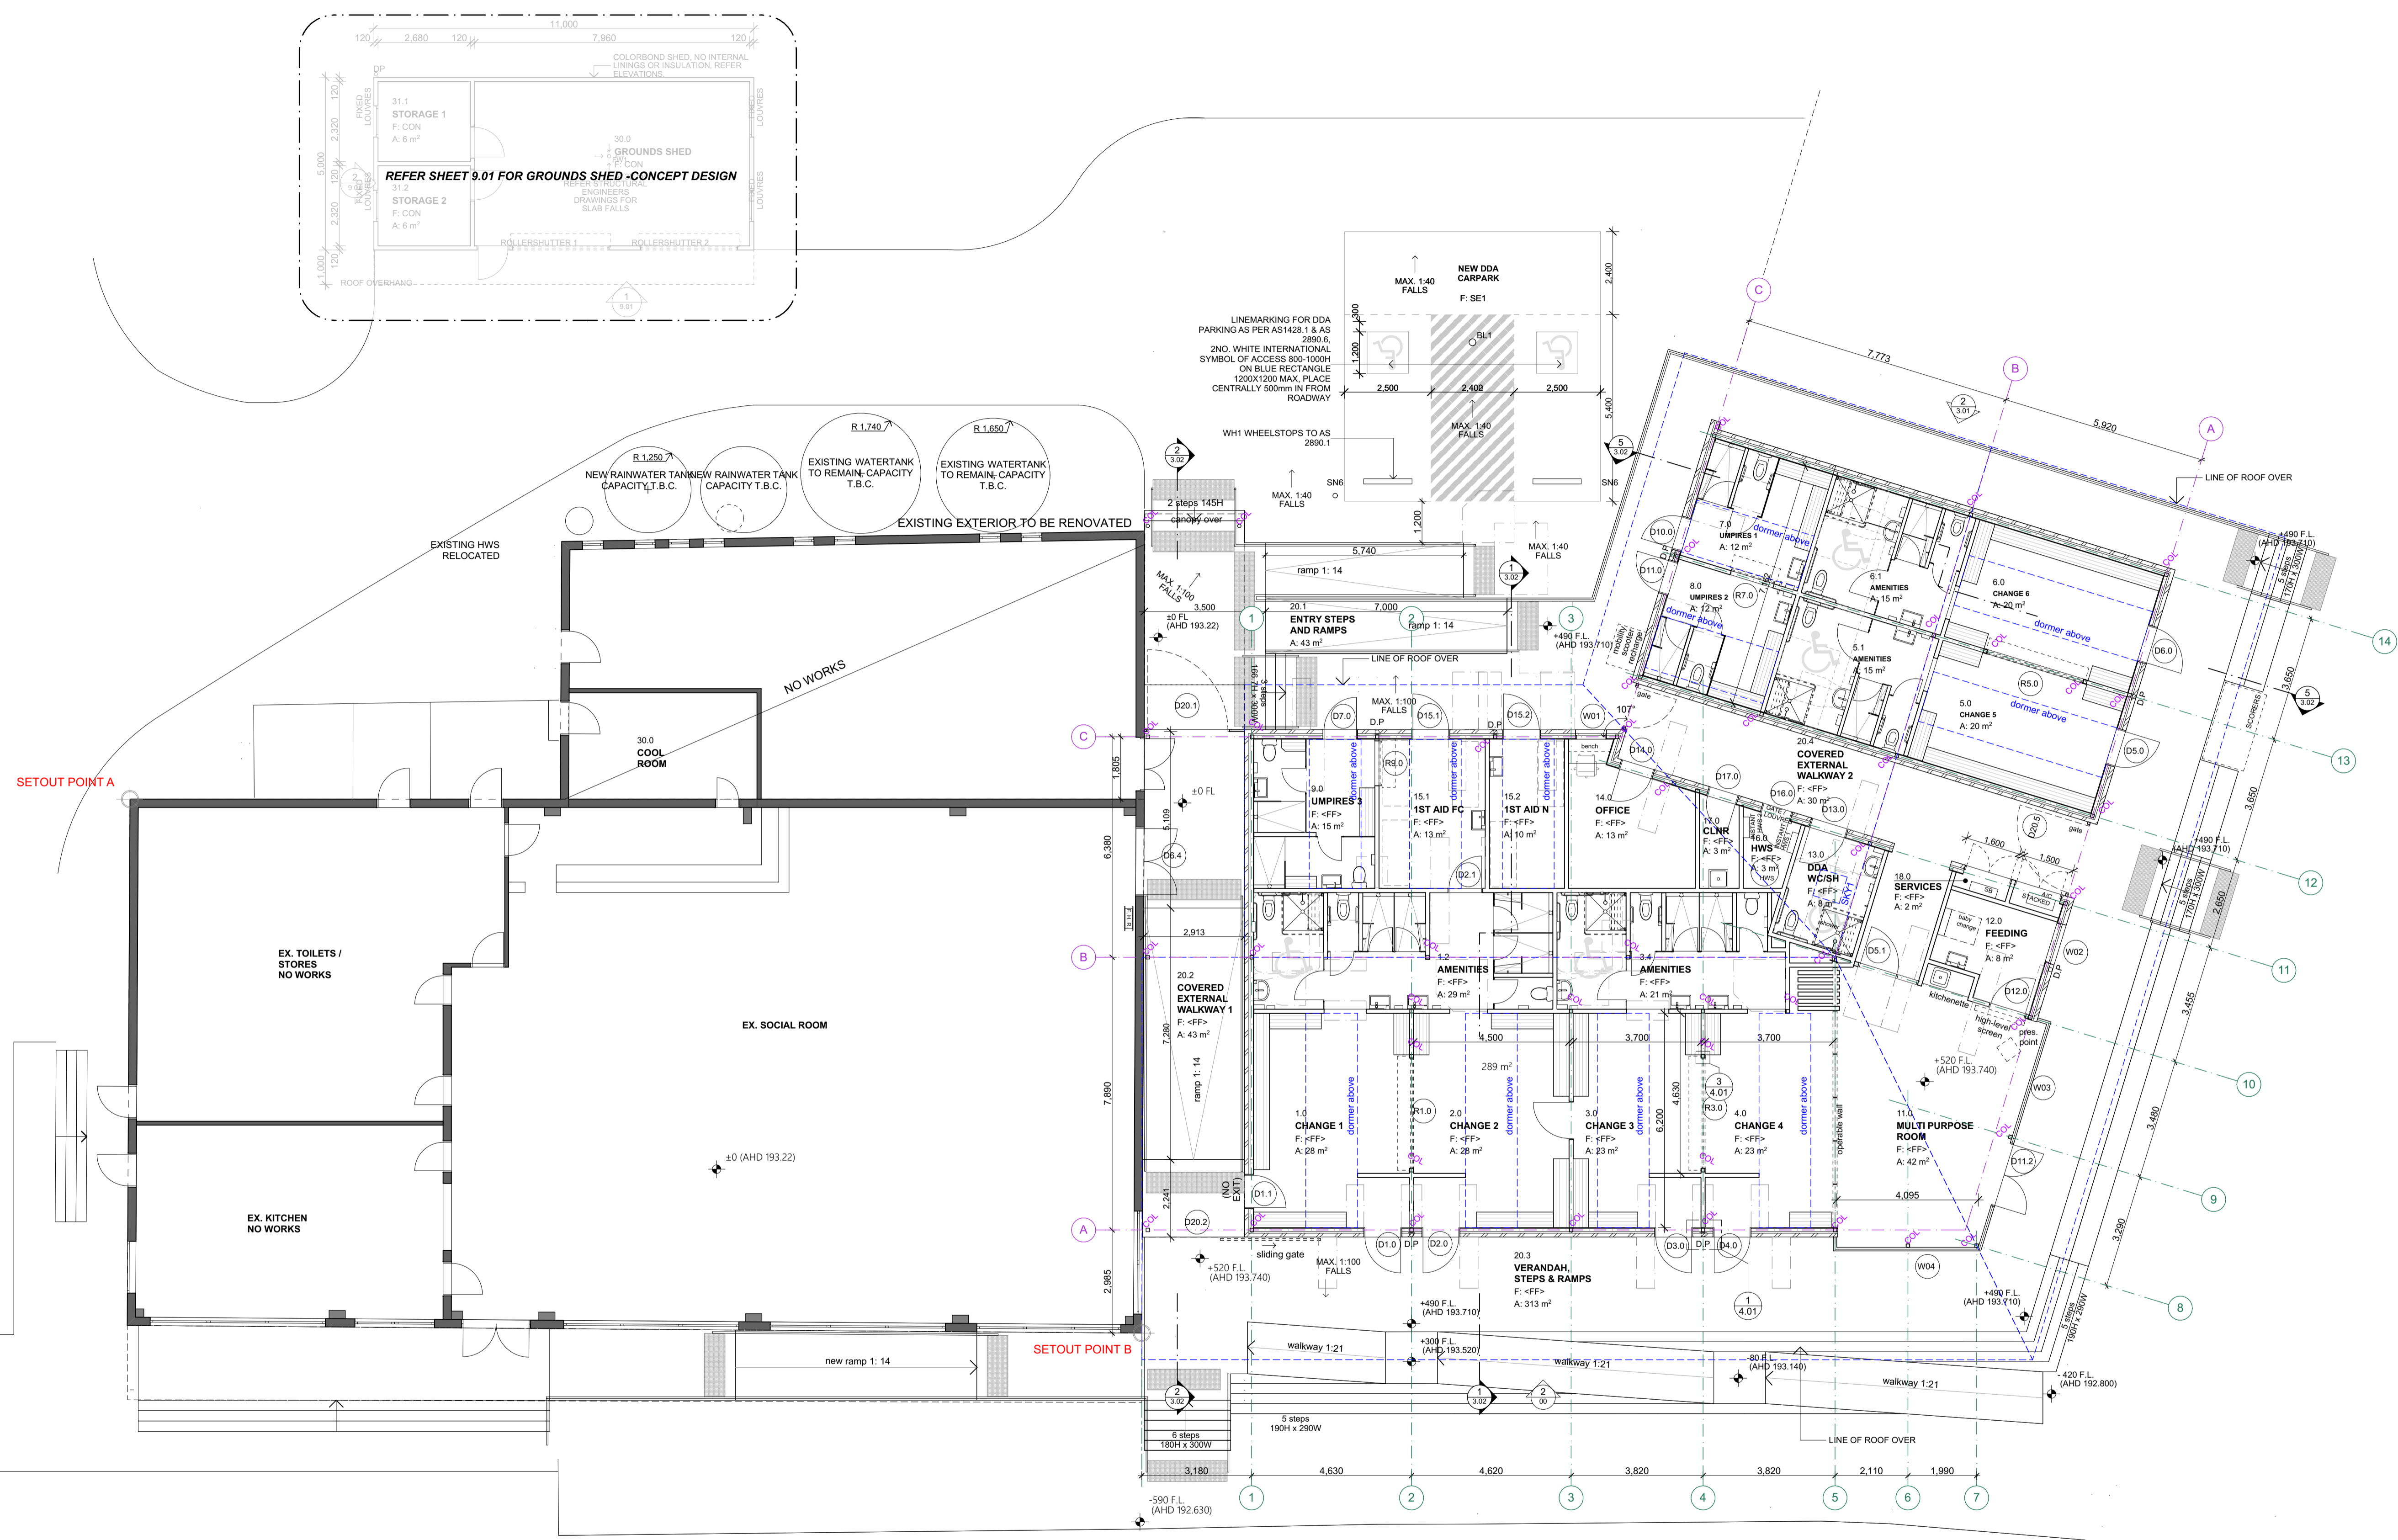

FOR APPROVAL



MILBOURNE
 U/L 1, 071 BOURKE ST
 MELBOURNE, VIC 3000
 PH: (03) 8376 8160
 info@dock4.com.au

HOBART
 U/L 1, 100 COLLINS STREET
 HOBART TAS 7001
 GPO BOX 338 HOBART TAS 7001
 PH: (03) 6231 9466
 info@dock4.com.au

CENTRAL GOLDFIELDS SHIRE COUNCIL



CARISBROOK RECREATION RESERVE
 8 McNeil St Carisbrook
 VIC 3464

Status	DESIGN DEVELOPMENT	Project number	190222
Date generated	11/11/2020	Size	A1 FT
		Drawn	RB
		Approved	RB


Accredited Designer: Giles Newstead CC 19038

Drawing title
**ARCHITECTURAL
 PROPOSED FLOORPLAN**

Drawing number	Revision
2.01	A

1
PROPOSED FLOORPLAN
 1:100

C:\Users\m\OneDrive\Projects\2019\190222 CARISBROOK REC RESERVE PATIIONED_ARCHITECTURE\CARISBROOK_V1.dwg (11/11/2020 3:01 PM)

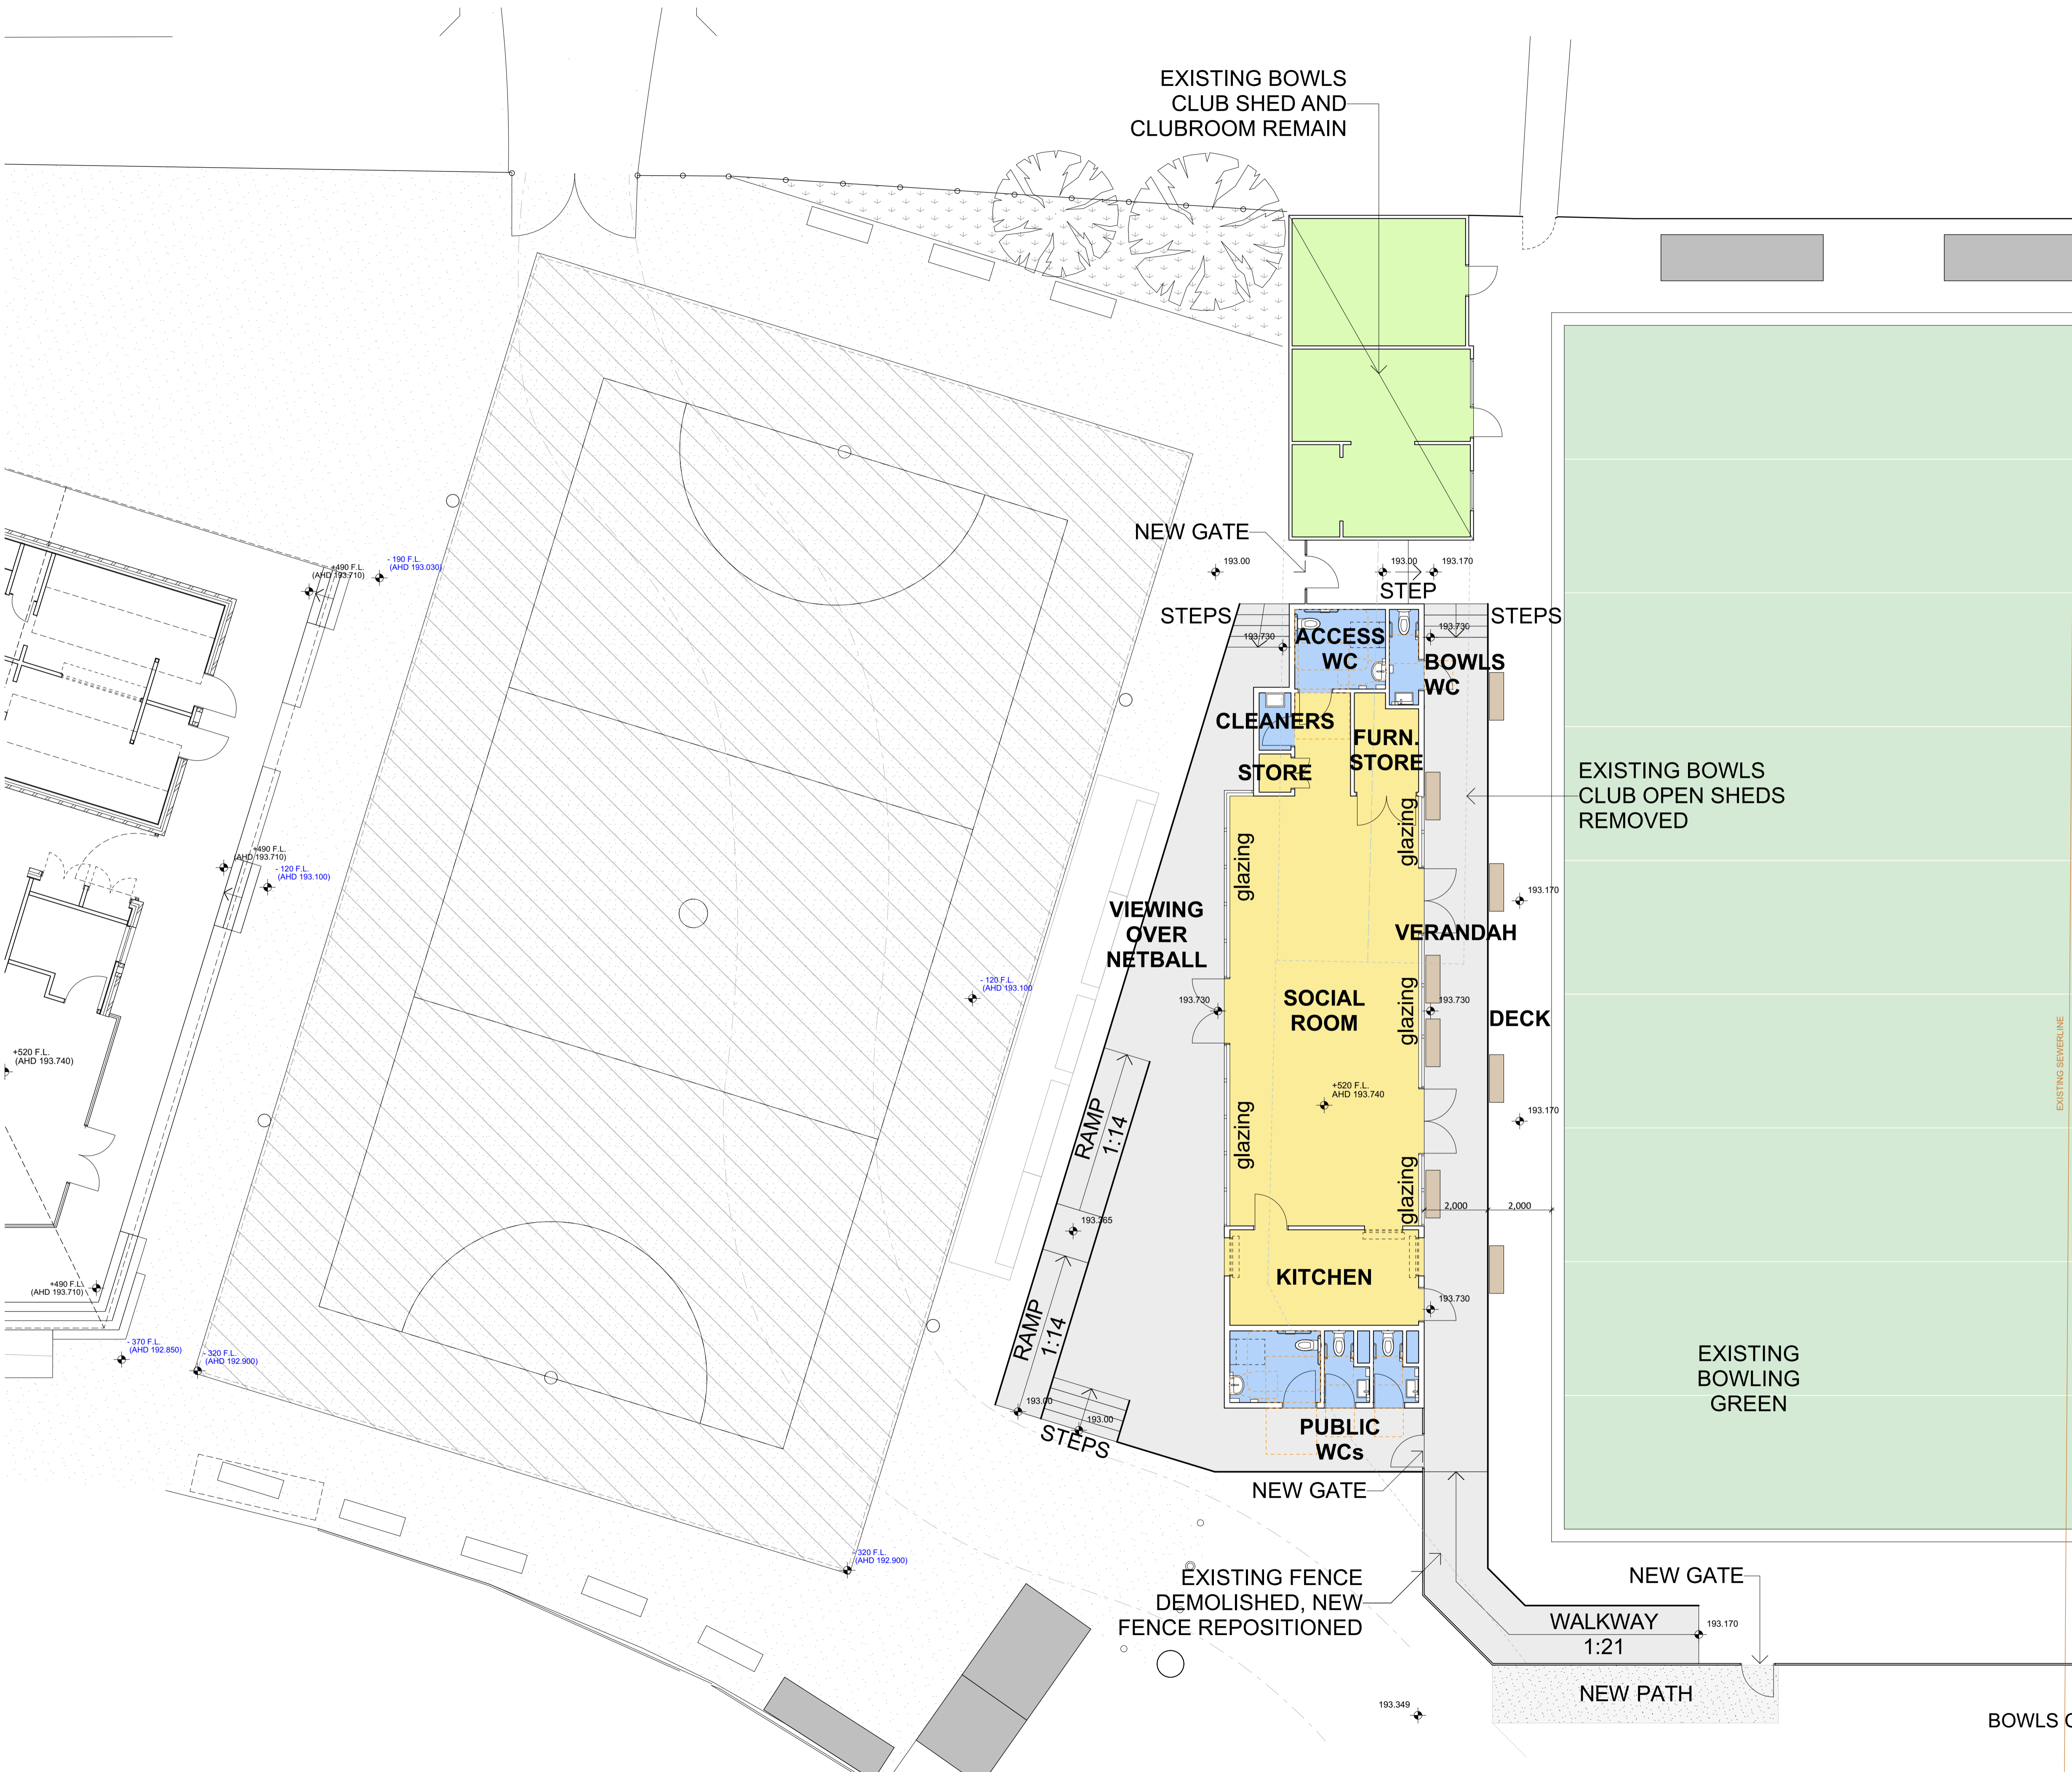

FOR INFORMATION ONLY
 NOT FOR CONSTRUCTION
 REVISÉ DOCUMENT
 REPLACE EARLIER ISSUE

Date	Change	RevID



MELBOURNE 114/115 COLLING STREET
 MELBOURNE, VIC 3000
 PH: (03) 9376 4166
 info@dock4.com.au

HOBART 100/101 COLLING STREET
 HOBART, TAS 7000
 PH: (03) 338 1000
 info@dock4.com.au

CENTRAL GOLDFIELDS SHIRE COUNCIL



CARISBROOK RECREATION RESERVE REDEVELOPMENT - MAIN WORKS
 8 McNeil St Carisbrook
 VIC 3464

Status	DESIGN DEVELOPMENT	Project number	190222
Date generated	10/03/2021	Size	A1
		Drawn	CB
		Approved	RB

Drawing title
ARCHITECTURAL
BOWLS COMMUNITY BUILDING - SITE PLAN/ FLOORPLAN

Drawing number	Revision
8.01	A

BOWLS COMMUNITY BUILDING
 1:100

C:\Users\caris\OneDrive\CarisBROOK - V01_BOWLS_SitePlan190222191121.dwg