

E	FINAL ISSUE	FO	04-09-2023	
8	F	FARM 10 & 11 AMENDED (SHED SIZE AND BUFFER ZONE)	NR	14-03-2024
	G	LAYOUT AMENDED	NR	22-03-2024
	H	PIPELINES ADDED	NR	18-04-2024
	I	AERIAL IMAGE UPDATED	LW	20-06-2024
REV		REVISION	BY	DATE
	A			SHEET No.

NOTES

- AERIAL PHOTOGRAPH TAKEN FROM GOOGLE MAPS
- ALL PLANNING DATA HAS COME FROM VICTORIAN STATE GOVERNMENT "VicPlan" WEBSITE
- ABORIGINAL CULTURAL HERITAGE SENSITIVITY OVERLAY
- LAND SUBJECT TO INUNDATION OVERLAY
- VEGETATION PROTECTION OVERLAY
- HERITAGE REGISTER
- VICTRACK PROPERTY OVERLAY


DESIGNED DATE NM 22-07-2022
 DRAWN DATE NM 22-07-2022
 CHECKED DATE



LAND MANAGEMENT SURVEYS (MELBOURNE)
 SURVEYORS ENGINEERS PLANNERS
 ABN 22 057 933 516
 34 BALCOMBE ROAD MENTONE 3194
 Ph. (03) 9583 0888 Fax. (03) 9583 5888

POULTRY FARM
 BALD HILL ROAD
 CARISBROOK
 FARM 11 - LOCALITY PLAN

SCALE 1: 10,000 @ A1
 SHEET 1 OF 8
 REVISION I
 FILE No. 12046C

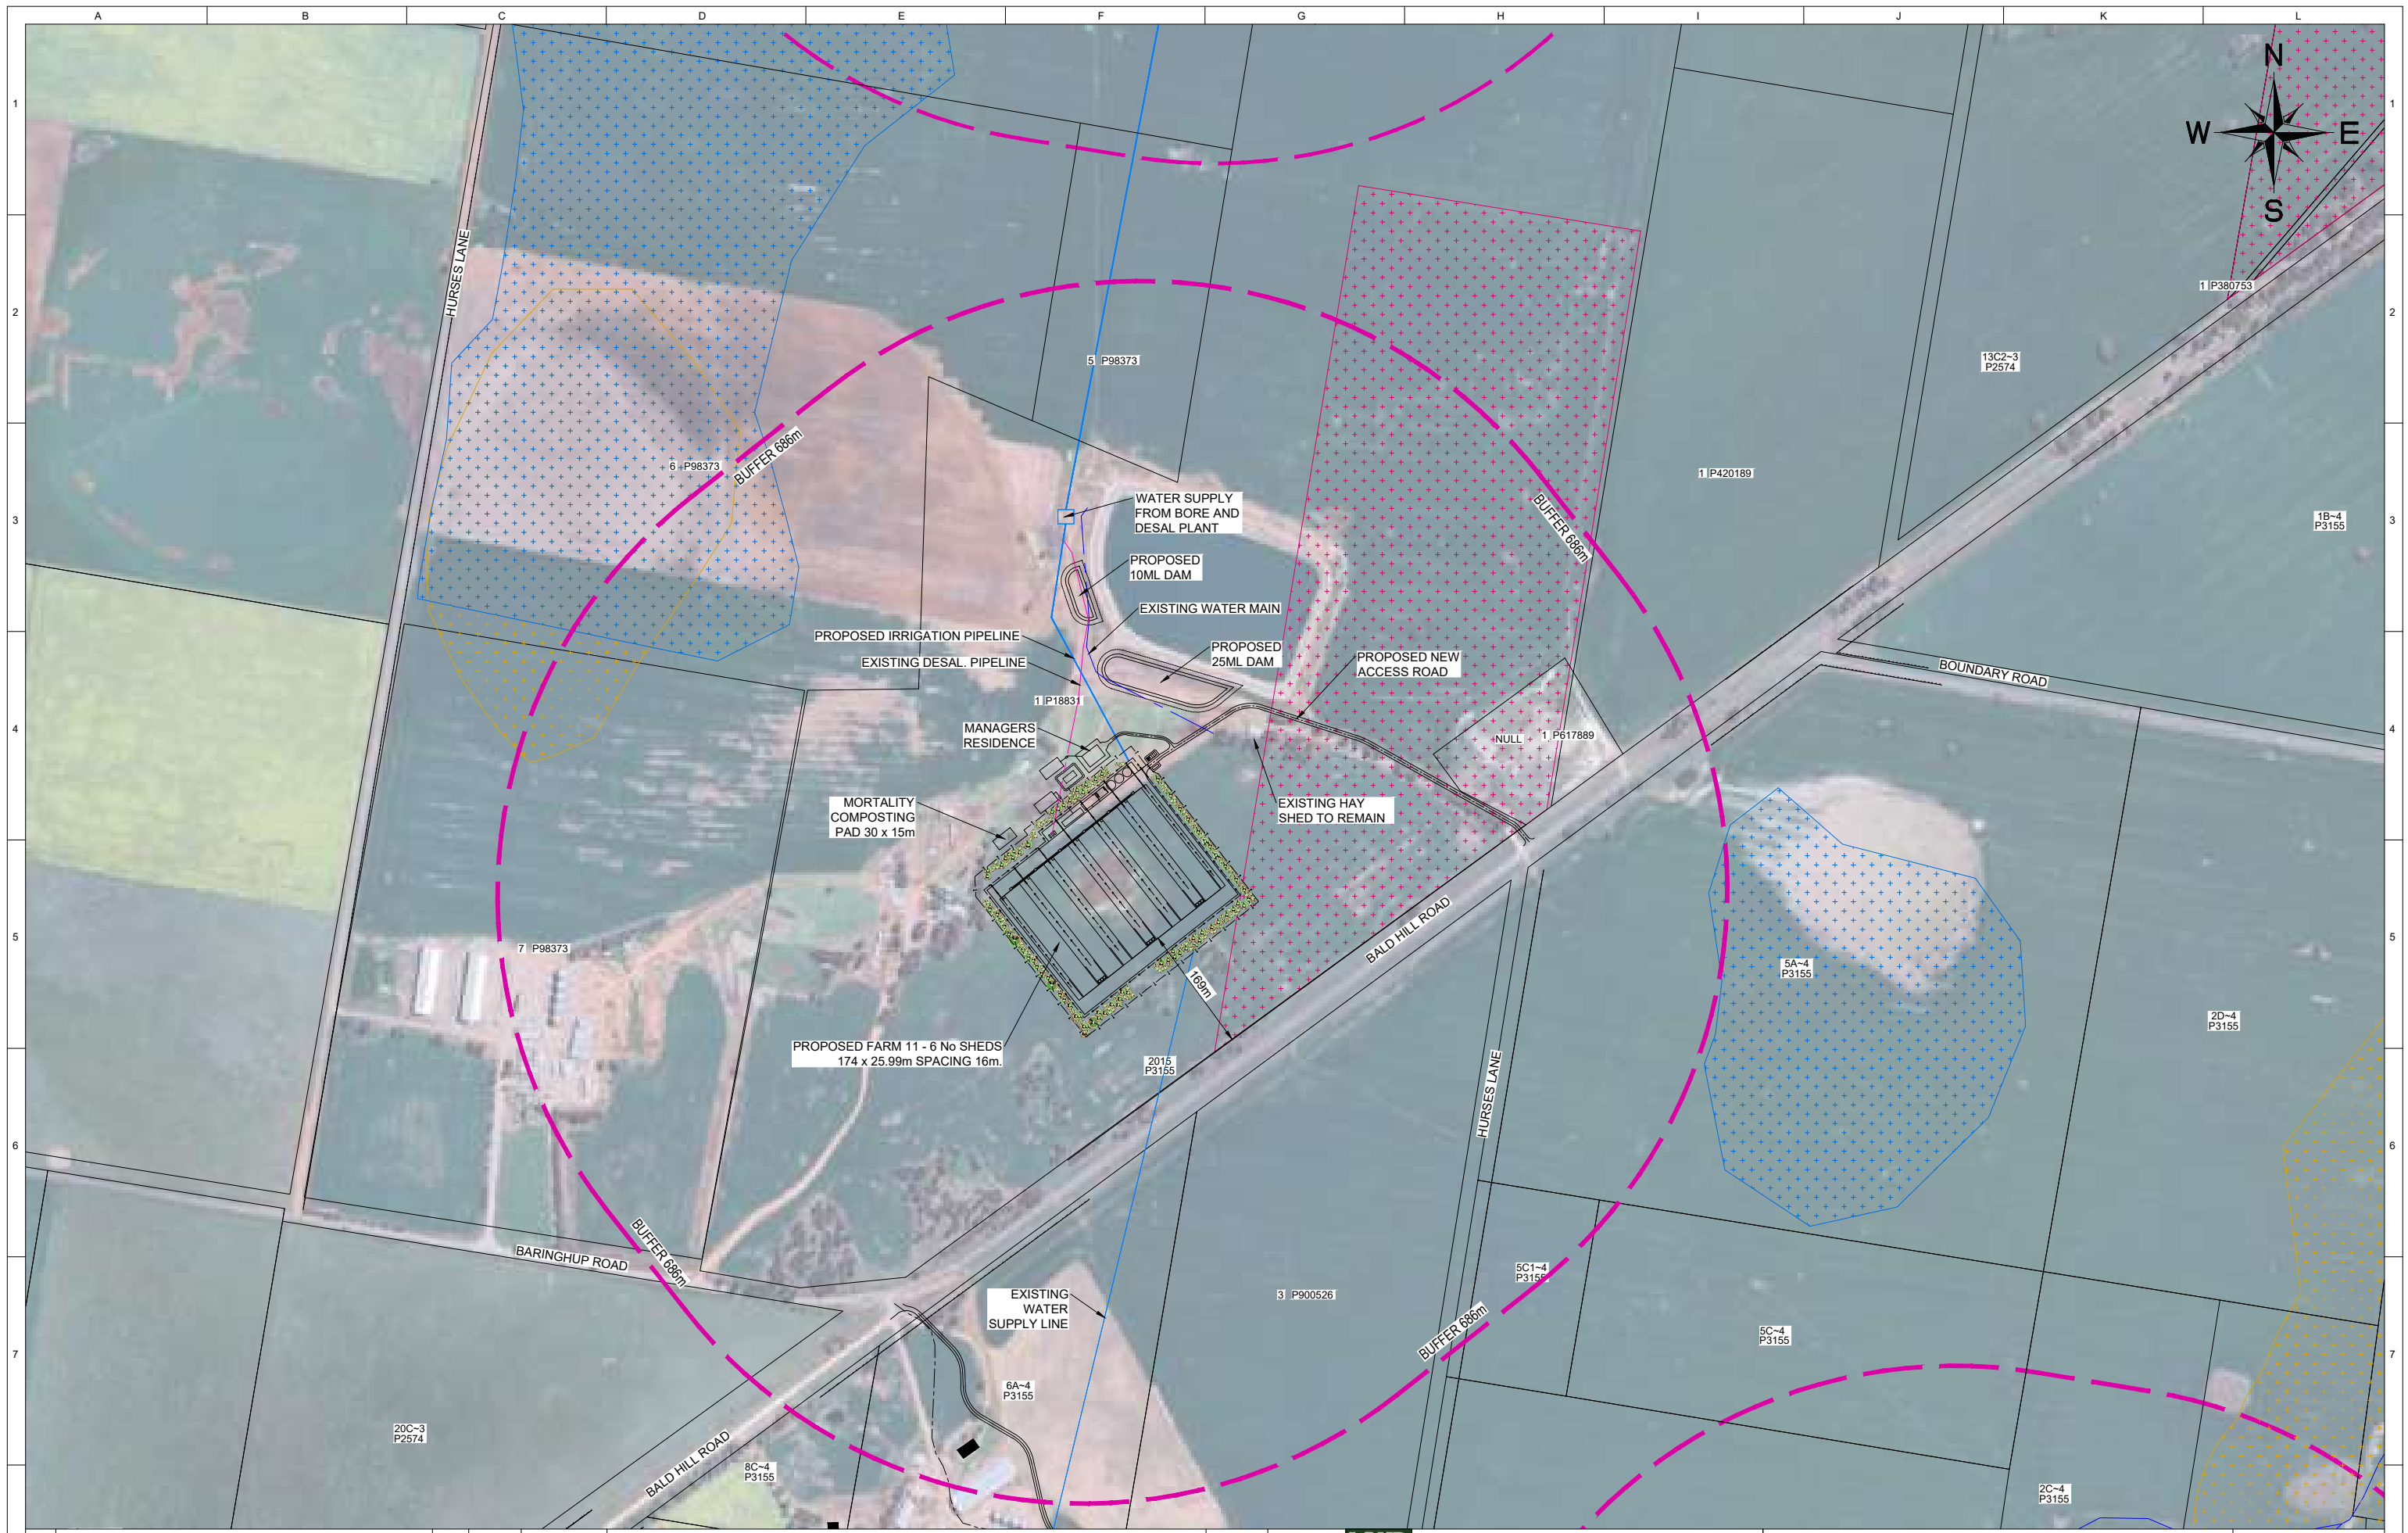

E	FINAL ISSUE	FO	04-09-2023
8 F	FARM 10 & 11 AMENDED (SHED SIZE AND BUFFER ZONE)	NR	14-03-2024
G	LAYOUT AMENDED	NR	22-03-2024
H	PIPELINES ADDED	NR	18-04-2024
I	AERIAL IMAGE UPDATED	LW	20-06-2024
REV	REVISION	BY	DATE
			SHEET No.

NOTES

- AERIAL PHOTOGRAPH TAKEN FROM GOOGLE MAPS
- ALL PLANNING DATA HAS COME FROM VICTORIAN STATE GOVERNMENT "VicPlan" WEBSITE
- ABORIGINAL CULTURAL HERITAGE SENSITIVITY OVERLAY
- LAND SUBJECT TO INUNDATION OVERLAY
- VEGETATION PROTECTION OVERLAY
- HERITAGE REGISTER
- VICTRACK PROPERTY OVERLAY

DESIGNED DATE	NM	22-07-2022
DRAWN DATE	NM	22-07-2022
CHECKED DATE		

LAND MANAGEMENT SURVEYS (MELBOURNE)
 SURVEYORS ENGINEERS PLANNERS
 ABN 22 057 933 516
 34 BALCOMBE ROAD MENTONE 3194
 Ph. (03) 9583 0888 Fax. (03) 9583 5888

DRG FILE No. O:\SH2023\4114 - Baringhup Road Carisbrook (LMS 12046)
 ABCDE\ICSD\12046C_Engineering_Farm_11_04_LW.dwg

POULTRY FARM
BALD HILL ROAD
CARISBROOK
FARM 11 - LAYOUT PLAN

SCALE 1 : 4000 @ A1
SHEET 2 OF 8
REVISION I
FILE No. 12046C



REV	REVISION	BY	DATE	SHEET No.
E	FINAL ISSUE	FO	04-09-2023	
F	FARM 10 & 11 AMENDED (SHED SIZE AND BUFFER ZONE)	NR	14-03-2024	
G	LAYOUT AMENDED	NR	22-03-2024	
H	PIPELINES ADDED	NR	18-04-2024	
I	AERIAL IMAGE UPDATED	LW	20-06-2024	

NOTES

- AERIAL PHOTOGRAPH TAKEN FROM GOOGLE MAPS
- ALL PLANNING DATA HAS COME FROM VICTORIAN STATE GOVERNMENT "VicPlan" WEBSITE
- ABORIGINAL CULTURAL HERITAGE SENSITIVITY OVERLAY
- LAND SUBJECT TO INUNDATION OVERLAY
- VEGETATION PROTECTION OVERLAY
- HERITAGE REGISTER
- VICTRACK PROPERTY OVERLAY

DESIGNED DATE: NM 22-07-2022
 DRAWN DATE: NM 22-07-2022
 CHECKED DATE:


LAND MANAGEMENT SURVEYS (MELBOURNE)
 SURVEYORS ENGINEERS PLANNERS
 ABN 22 057 933 516
 34 BALCOMBE ROAD MENTONE 3194
 Ph. (03) 9583 0888 Fax. (03) 9583 5888









DRG FILE No. O:\SH2023\4114 - Barrinhup Road Carrisbrook (LMS 12046
 ABCDE\ICSD\12046C_Engineering_Farm_11_04_LW.dwg

POULTRY FARM
 BALD HILL ROAD
 CARISBROOK

FARM 11 - DETAIL PLAN

SCALE 1:500 @ A1
 SHEET 3 OF 8
 REVISION I
 FILE No. 12046C

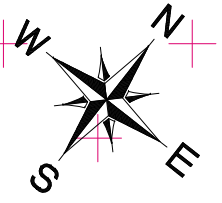

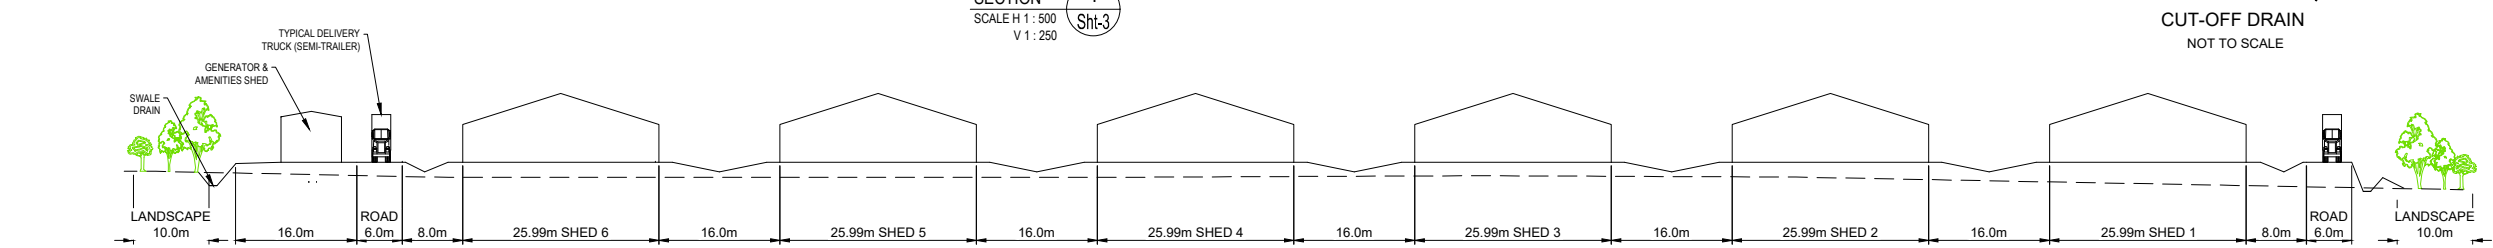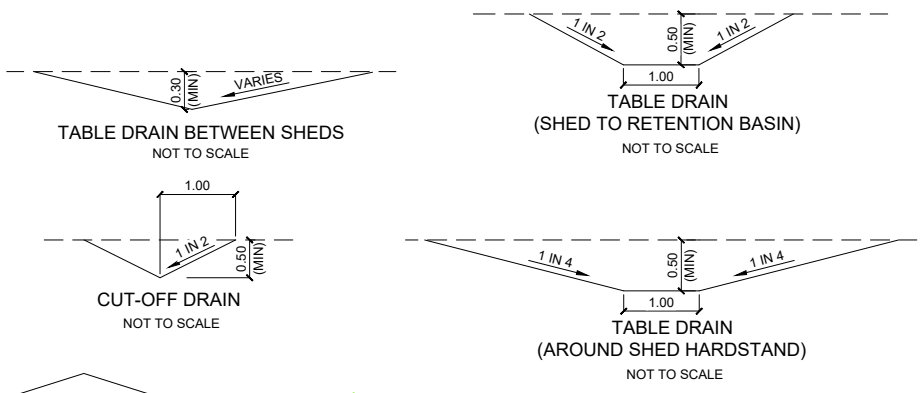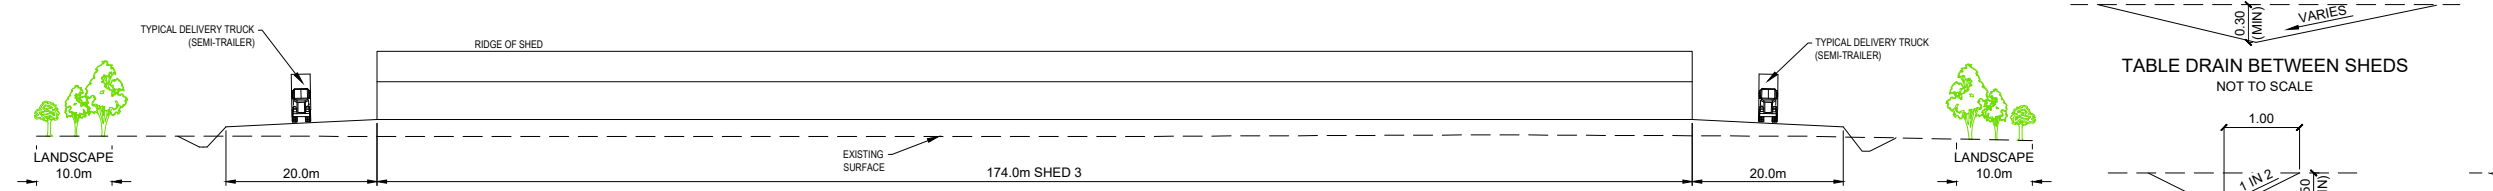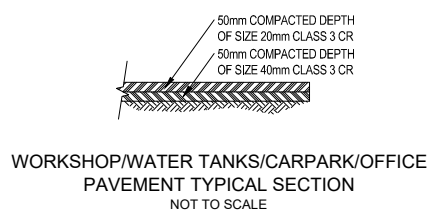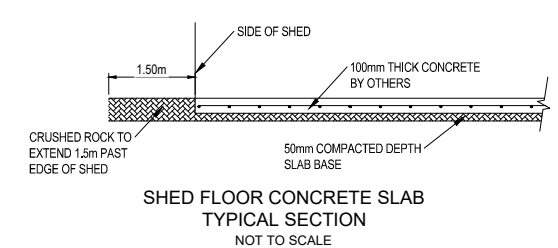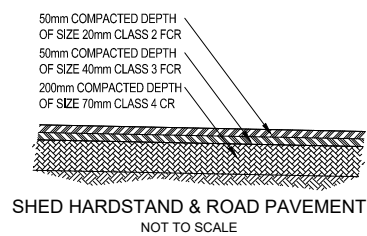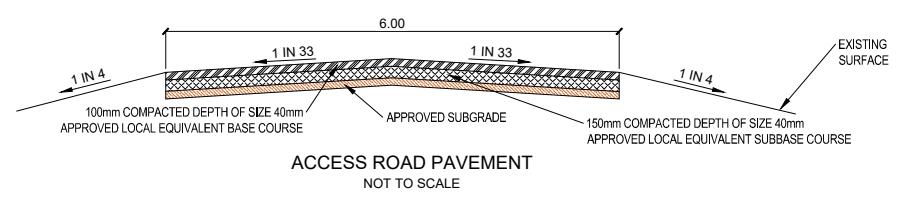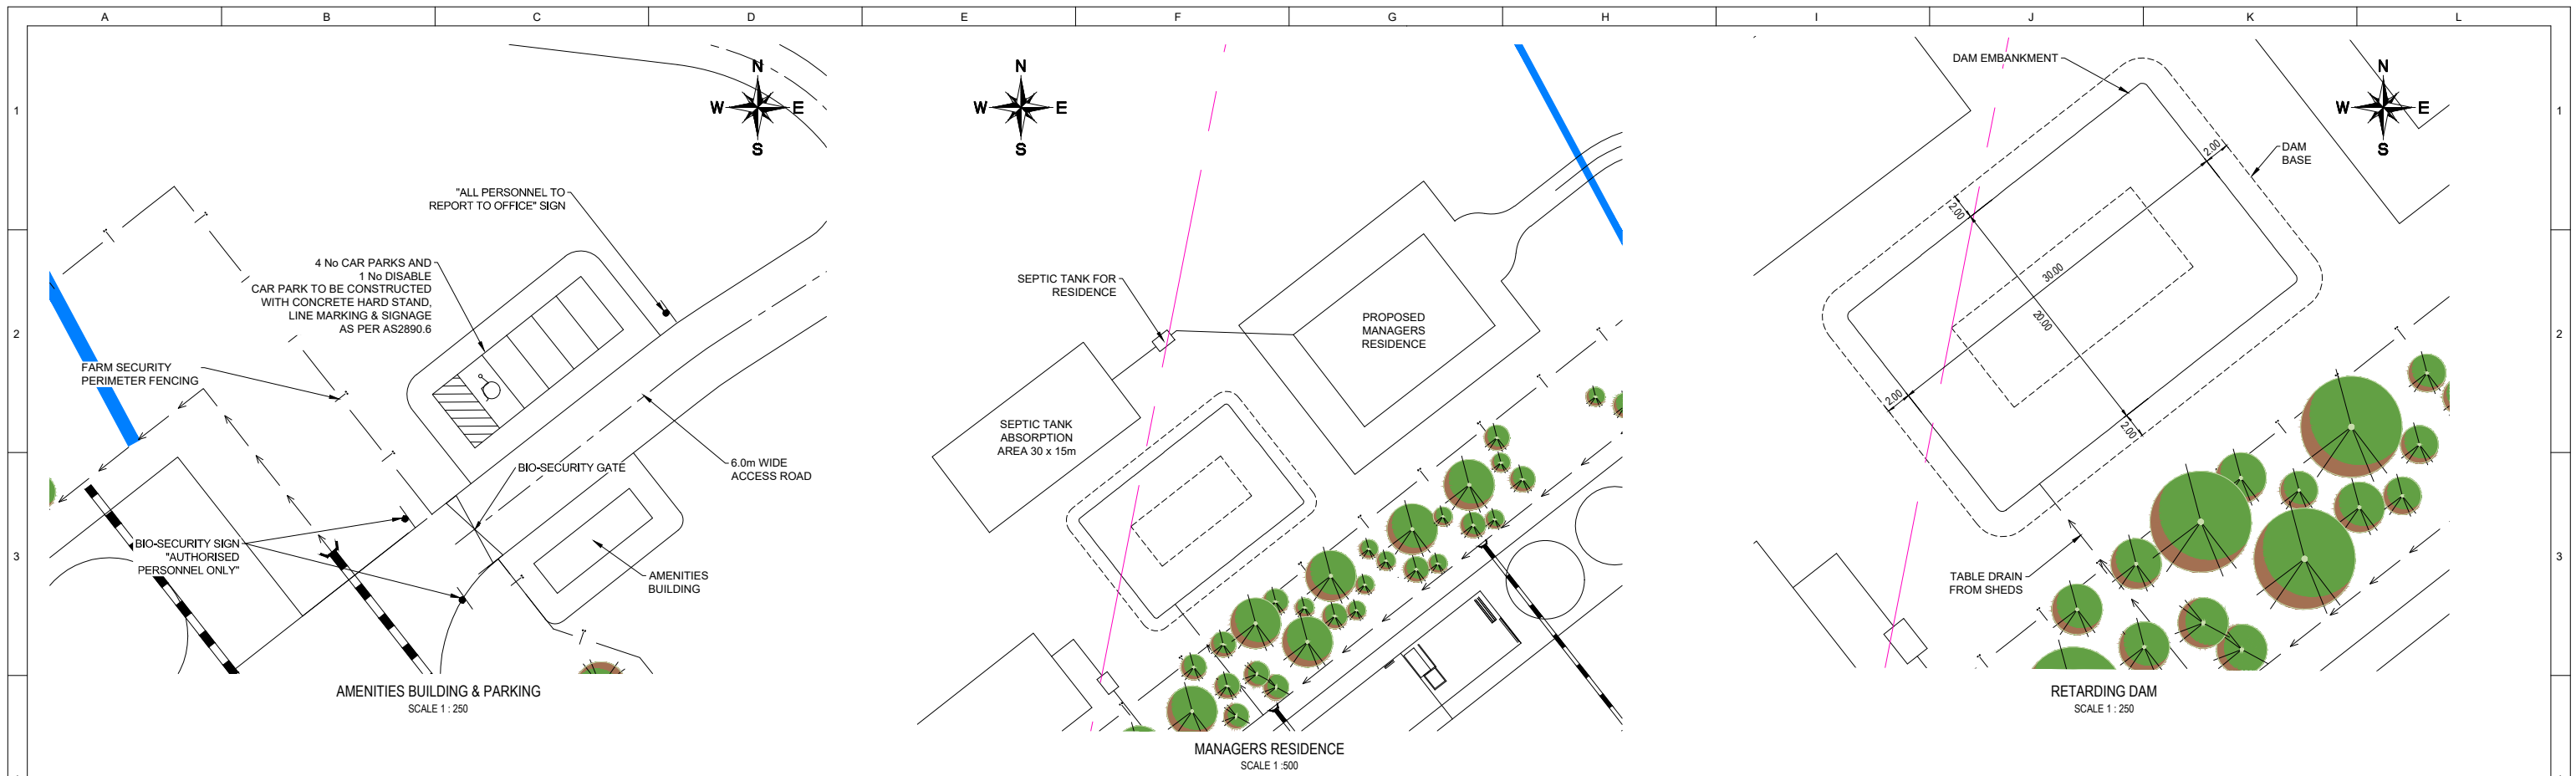

E	FINAL ISSUE	FO	04-09-2023
F	FARM 10 & 11 AMENDED (SHED SIZE AND BUFFER ZONE)	NR	14-03-2024
G	LAYOUT AMENDED	NR	22-03-2024
H	PIPELINES ADDED	NR	18-04-2024
I	AERIAL IMAGE UPDATED	LW	20-06-2024
REV	REVISION	BY	DATE
			SHEET No.

NOTES

- AERIAL PHOTOGRAPH TAKEN FROM GOOGLE MAPS
- ALL PLANNING DATA HAS COME FROM VICTORIAN STATE GOVERNMENT "VicPlan" WEBSITE
- ABORIGINAL CULTURAL HERITAGE SENSITIVITY OVERLAY
- LAND SUBJECT TO INUNDATION OVERLAY
- VEGETATION PROTECTION OVERLAY
- HERITAGE REGISTER
- VICTRACK PROPERTY OVERLAY

DESIGNED DATE: 22-07-2022
 DRAWN DATE: 22-07-2022
 CHECKED DATE:


LAND MANAGEMENT SURVEYS (MELBOURNE)
 SURVEYORS ENGINEERS PLANNERS
 ABN 22 057 933 516
 34 BALCOMBE ROAD MENTONE 3194
 Ph. (03) 9583 0888 Fax. (03) 9583 5888

DRG FILE No. O:\SH2023\4114 - Barrington Road Carrisbrook (LMS 12046)
 ABCDE\YC3D12046C_Engineering_Farm_11_04_LW.dwg


POULTRY FARM
 BALD HILL ROAD
 CARISBROOK

FARM 11 - SECTIONS, RESIDENCE, DAM & BUILDINGS


SCALE AS SHOWN @A1
 SHEET 4 OF 8
 REVISION I
 FILE No. 12046C

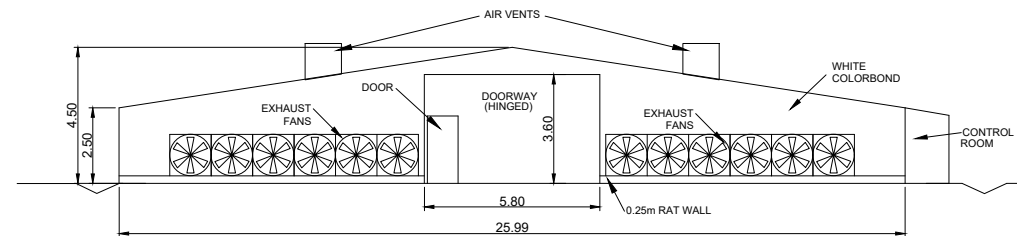


FAN END
SCALE 1:125

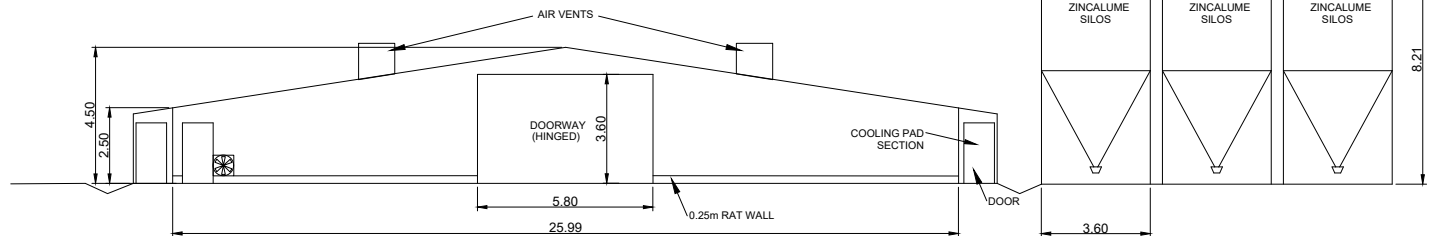


COOLING PAD END
SCALE 1:125

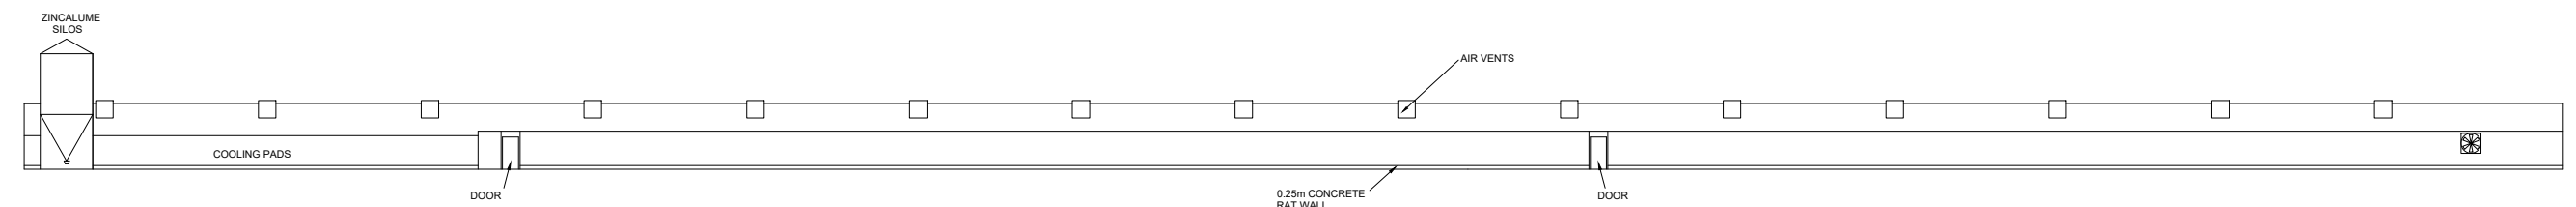


NORTH EAST ELEVATION
SCALE 1:250

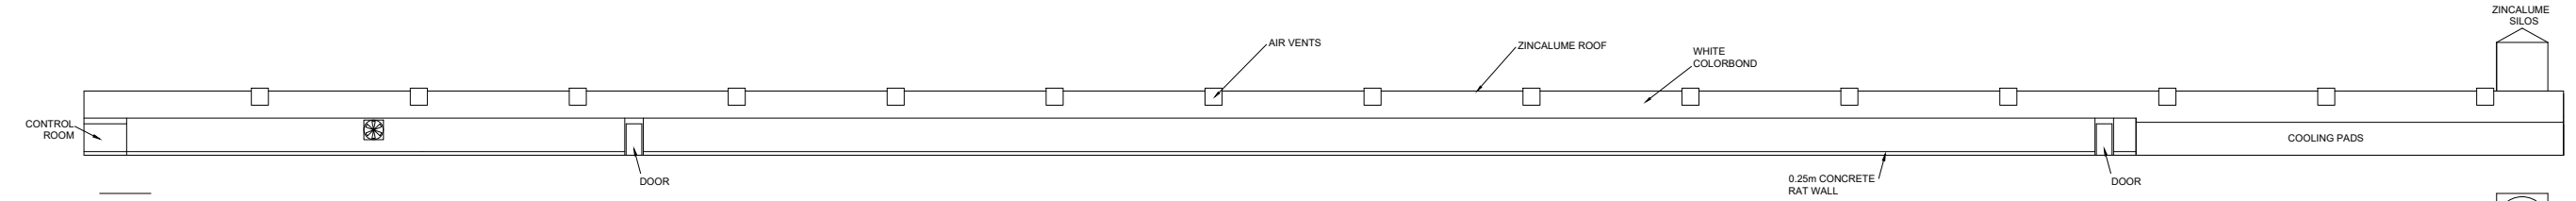

SOUTH WEST ELEVATION
SCALE 1:250

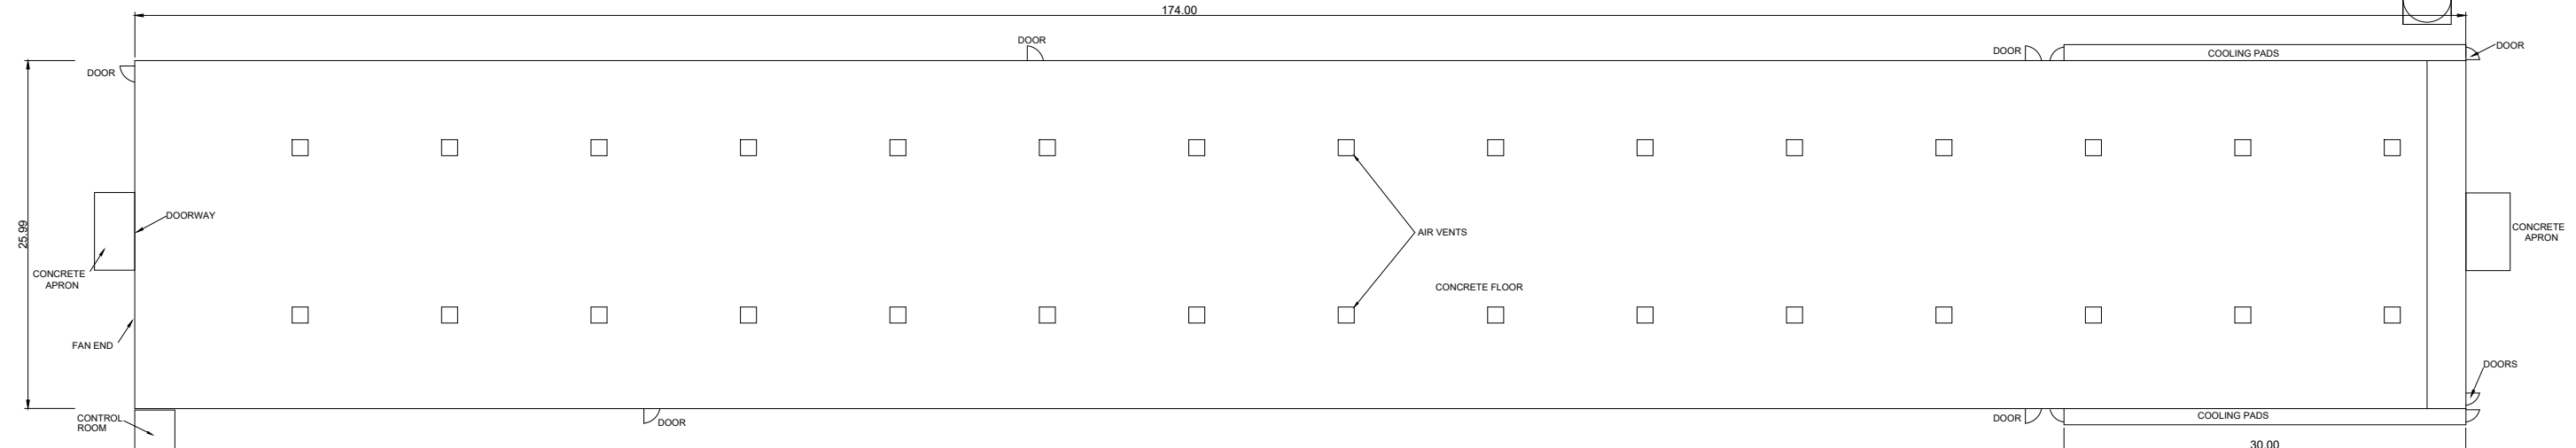

PLAN VIEW
SCALE 1:250

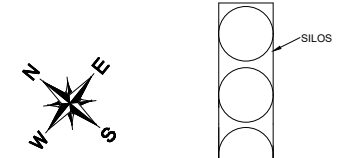

A	PRELIMINARY ISSUE	NM	22-07-2022	
B	COOLING PAD LENGTH	NM	30-03-2023	
C	SHED SIZE AMENDED	NR	14-03-2024	
D	SHED SIZE AMENDED	NR	22-03-2024	
REV	REVISION	BY	DATE	SHEET No.

NOTES


DESIGNED DATE	NM	19-07-2021
DRAWN DATE	NM	19-07-2021
CHECKED DATE		


LAND MANAGEMENT SURVEYS (MELBOURNE)
 SURVEYORS ENGINEERS PLANNERS
 ABN 22 057 933 516
 34 BALCOMBE ROAD MENTONE 3194
 Ph. (03) 9583 0888 Fax. (03) 9583 5888


DRG FILE No. O:\SH2023\4114 - Barringhup Road Carrisbrook (LMS 12046
 ABCDE\JC3D\12046C_Engineering_Farm_11_04(Farm-Buildings).dwg

POULTRY FARM
BALD HILL ROAD
CARISBROOK
FARM 11 - SHED DETAILS


SCALE AS SHOWN @ A1
 SHEET 5 OF 8
 REVISION D
 FILE No. 12046C

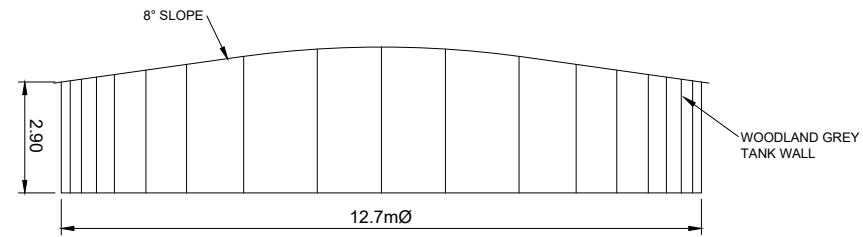


ELEVATION
SCALE 1 : 75

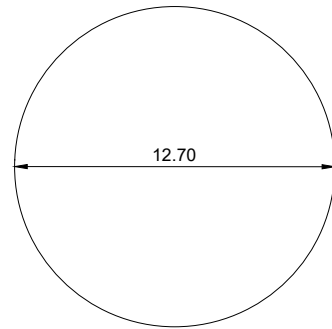


PLAN
SCALE 1 : 150
WATER TANK
323,000 LITRES

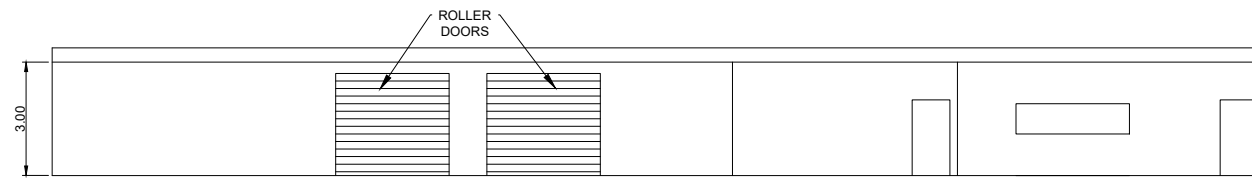

FRONT ELEVATION
SCALE 1:100

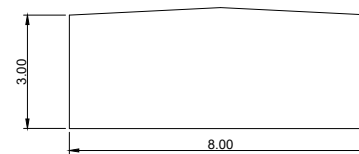

SIDE ELEVATION
SCALE 1:100

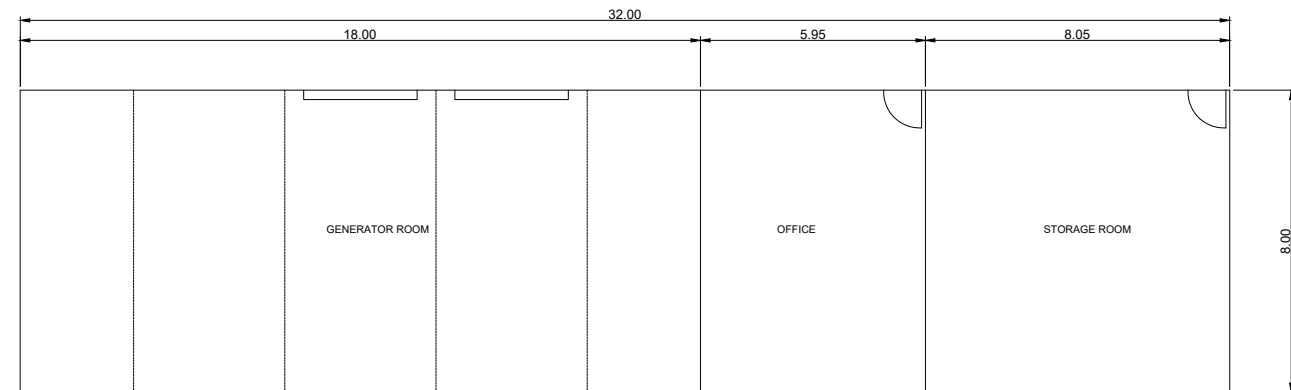

PLAN
SCALE 1:100
GENERATOR / AMENITIES ROOM

A	PRELIMINARY ISSUE	NM	22-07-2022	
B	GENERATOR SHED DIMENSIONS	NM	14-01-2023	
REV	REVISION	BY	DATE	SHEET No.

NOTES




DESIGNED DATE	NM	19-07-2021
DRAWN DATE	NM	19-07-2021
CHECKED DATE		

LAND MANAGEMENT SURVEYS (MELBOURNE)
SURVEYORS ENGINEERS PLANNERS
ABN 22 057 933 516
34 BALCOMBE ROAD MENTONE 3194
Ph. (03) 9583 0888 Fax. (03) 9583 5888

DRG FILE No. O:\SH2023\4114 - Barringup Road Carrisbrook (LMS 12046
ABCDE\JC3D\12046C_Engineering_Farm_11_04(Farm-Buildings).dwg

POULTRY FARM
34B CARISBROOK - BARINGHUP ROAD
CARISBROOK
FARM 9 - BUILDING DETAILS

SCALE AS SHOWN @ A1
SHEET 6 OF 8
REVISION B
FILE No. 12046C

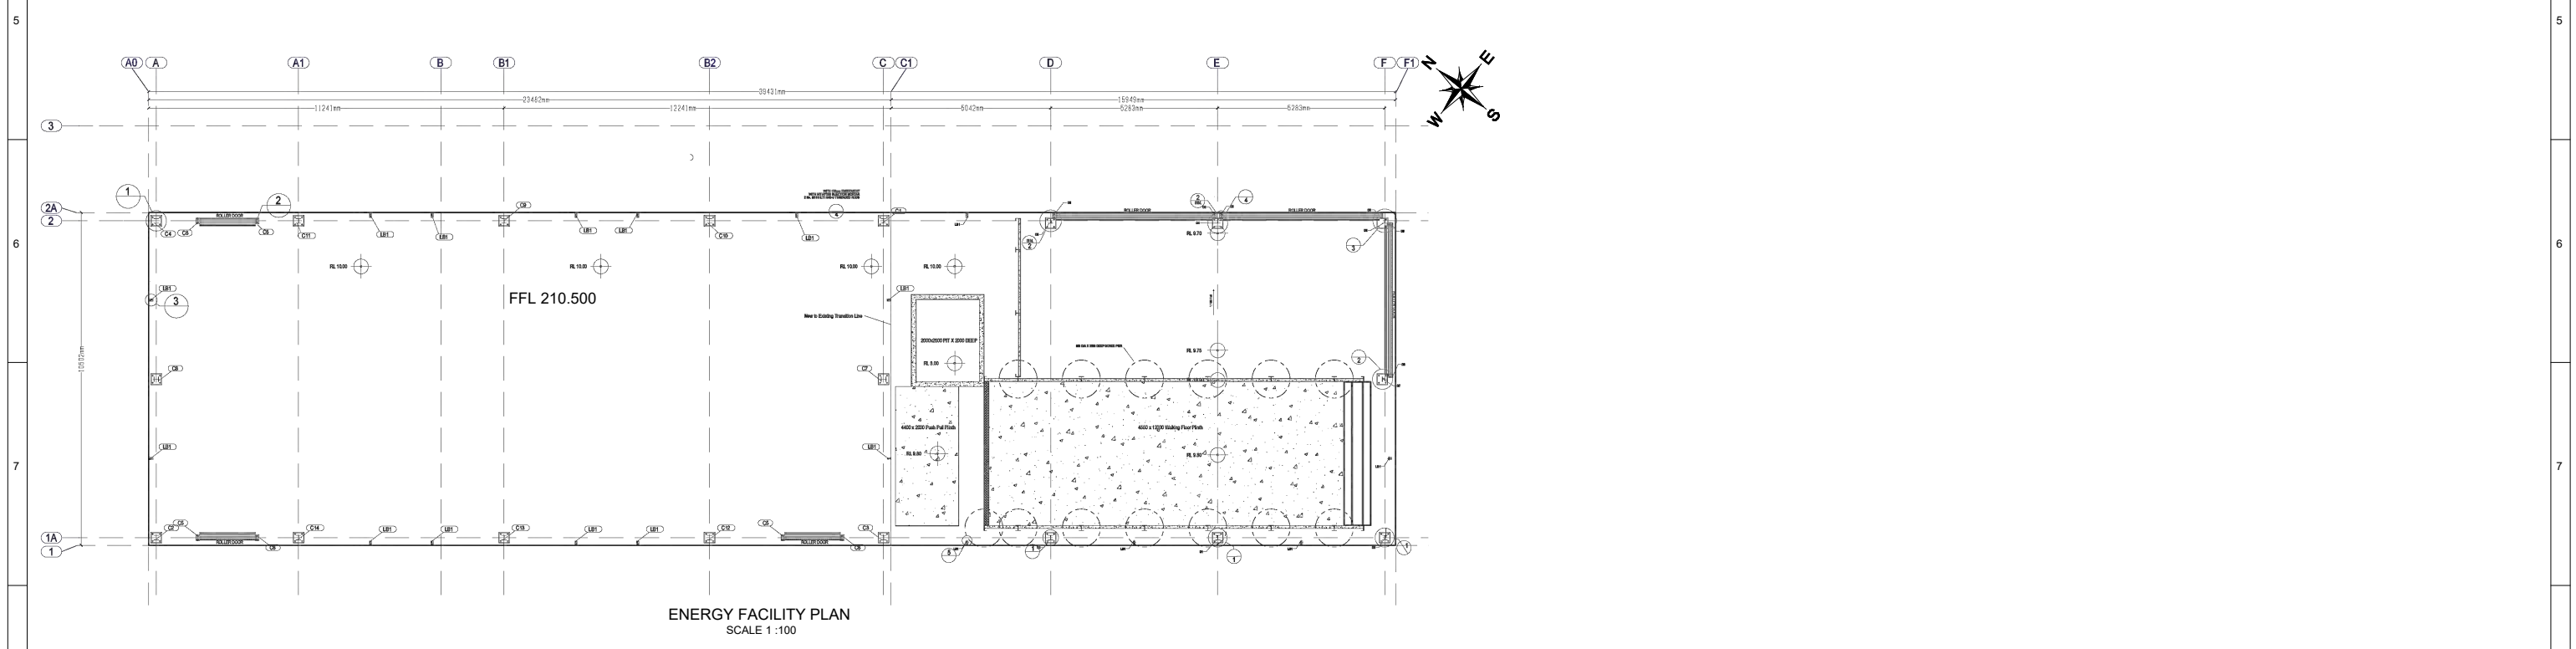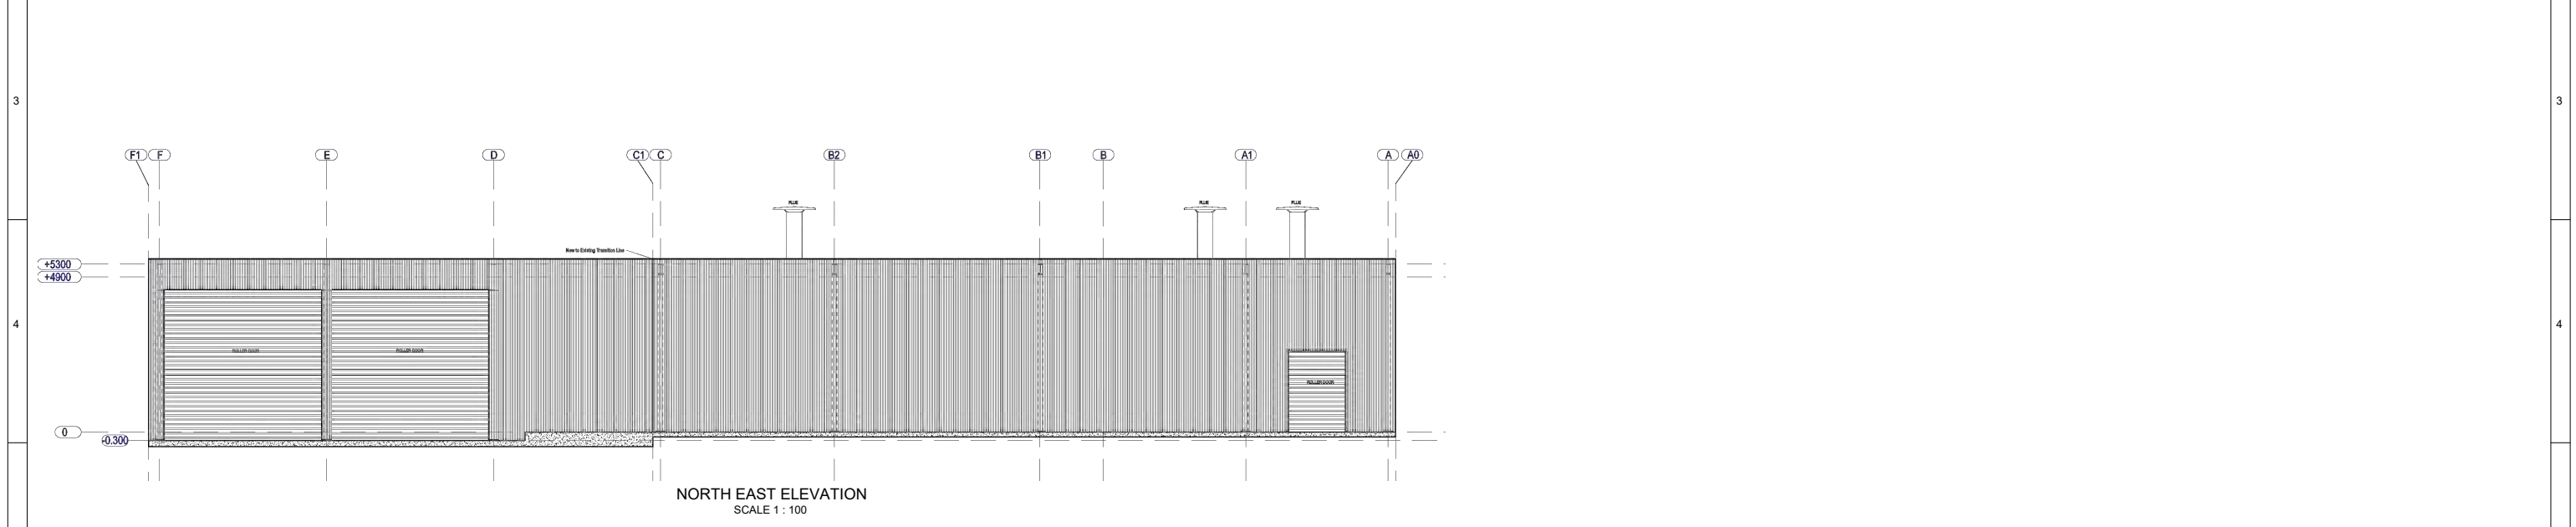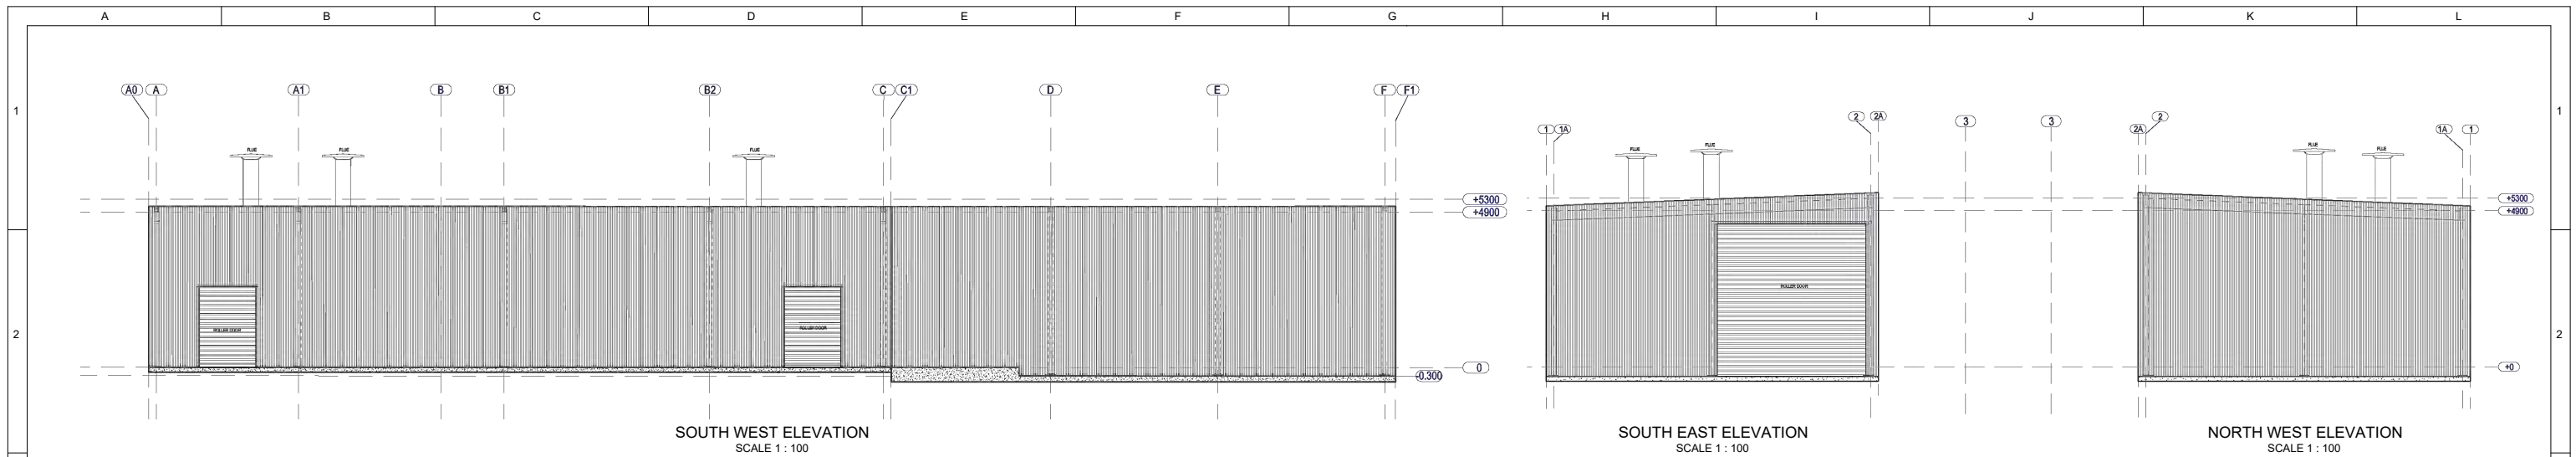

A	PRELIMINARY ISSUE	NM	22-07-2022	
B	UPDATED ENERGY LAYOUT	NM	30-03-2023	
REV	REVISION	BY	DATE	SHEET No.




NOTES

DESIGNED DATE	NM	19-07-2021
DRAWN DATE	NM	19-07-2021
CHECKED DATE		


LAND MANAGEMENT SURVEYS (MELBOURNE)
 SURVEYORS ENGINEERS PLANNERS
 ABN 22 057 933 516
 34 BALCOMBE ROAD MENTONE 3194
 Ph. (03) 9583 0888 Fax. (03) 9583 5888

DRG FILE No. O:\SH2023\4114 - Barrington Road Carrisbrook (LMS 12046
 ABCDE\IC3D\12046C_Engineering_Farm_11_04(Farm-Buildings).dwg

POULTRY FARM BALD HILL ROAD CARISBROOK		SCALE AS SHOWN @ A1
		SHEET 7 OF 8
FARM 11 - ENERGY FACILITY DETAILS		REVISION B
		FILE No. 12046C

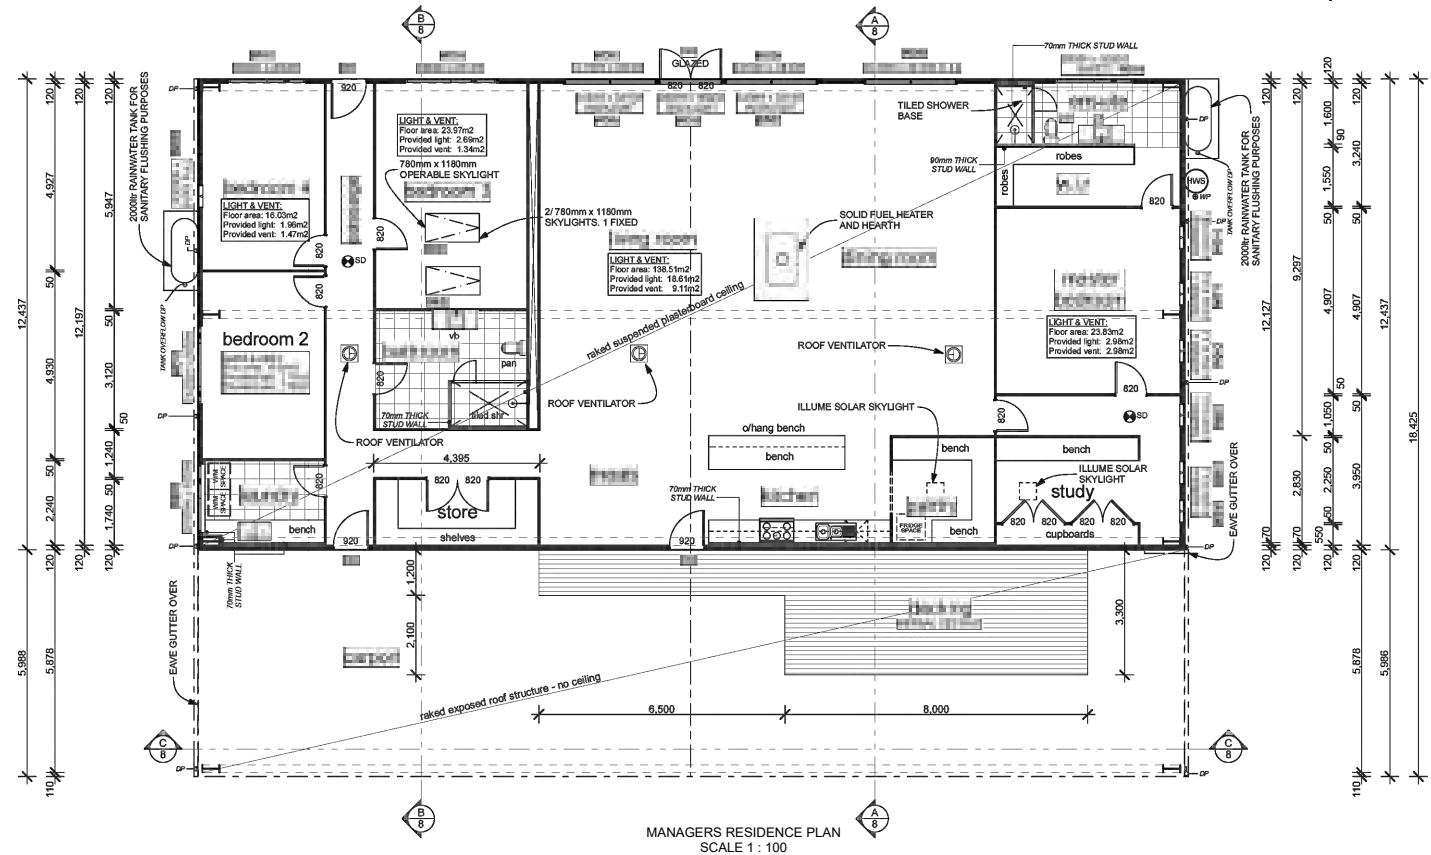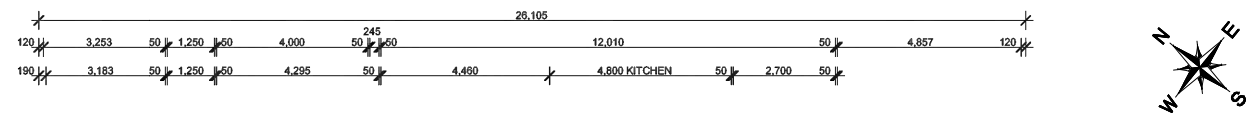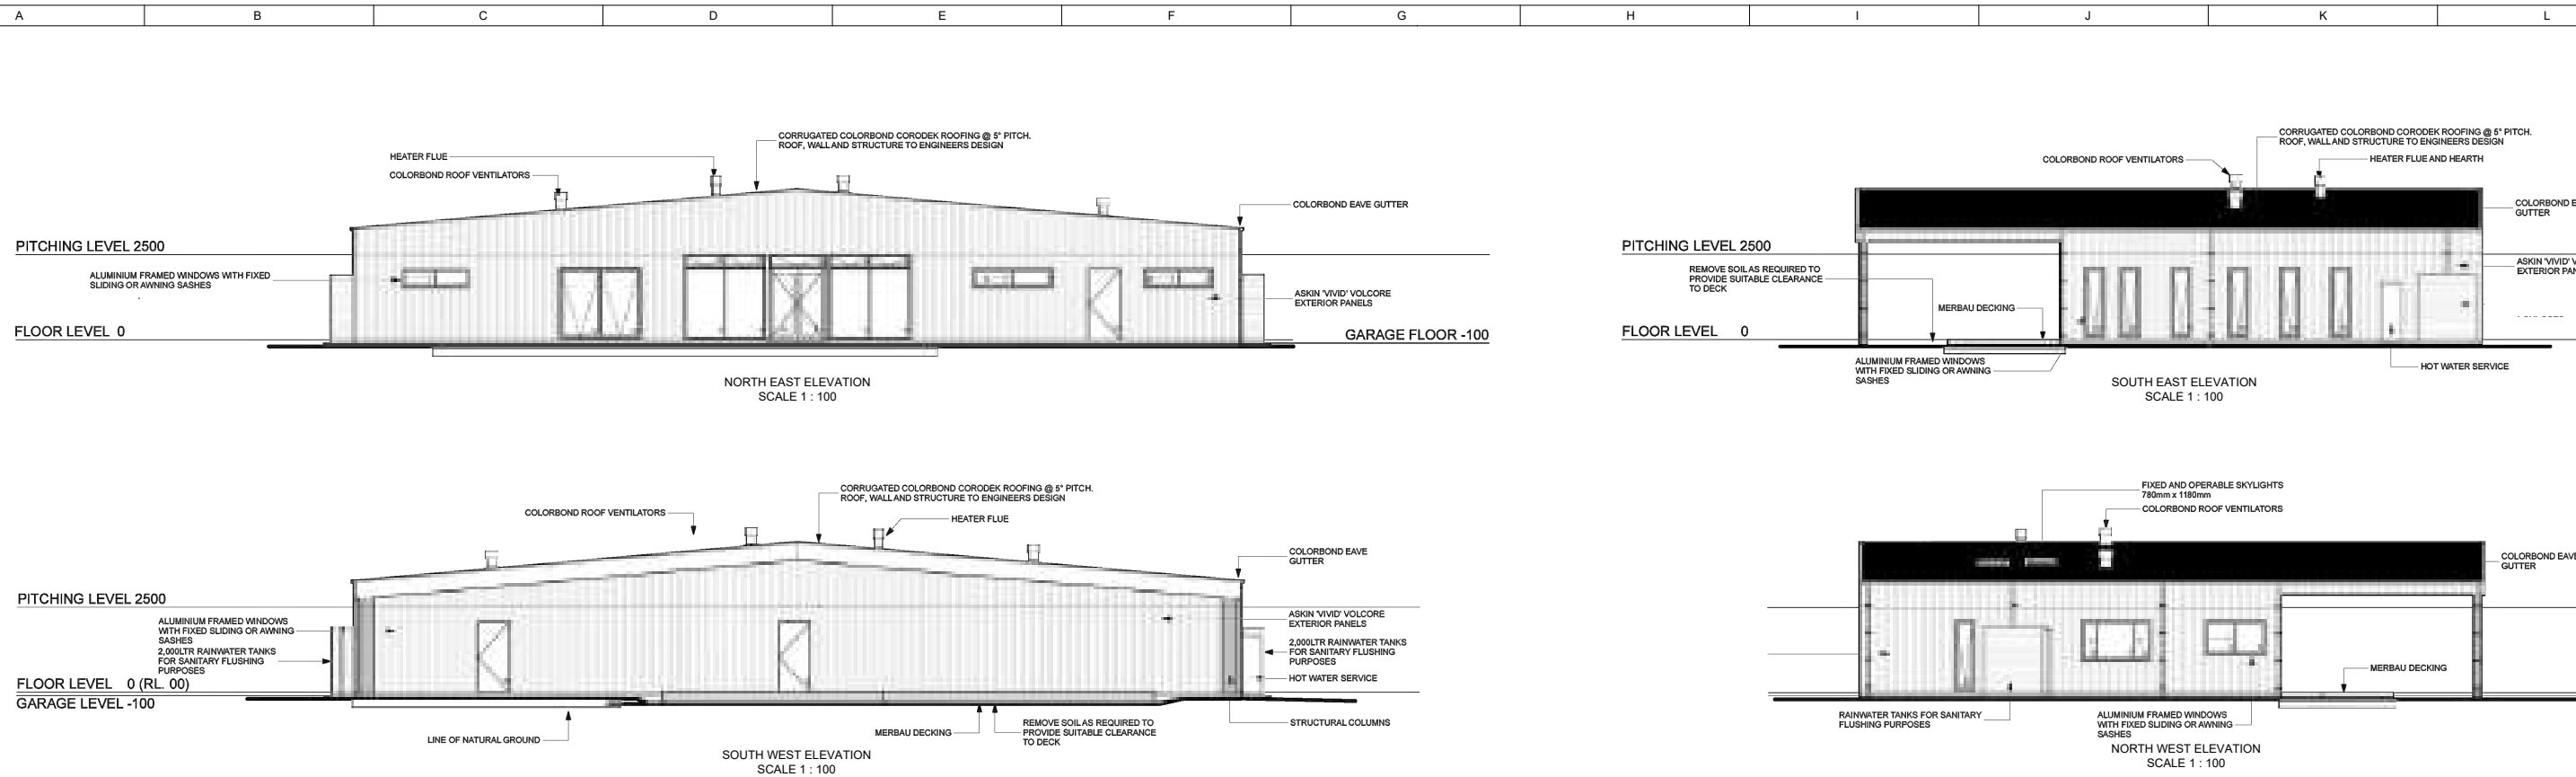

REV	REVISION	BY	DATE	SHEET No.
A	MANAGERS RESIDENCE DETAILS	NM	18-01-2023	
B	UPDATED MANAGERS RESIDENCE	NM	30-03-2023	

NOTES

DESIGNED DATE: NM 19-07-2021

DRAWN DATE: NM 19-07-2021

CHECKED DATE:

LAND MANAGEMENT SURVEYS (MELBOURNE)
 SURVEYORS ENGINEERS PLANNERS
 ABN 22 057 933 516
 34 BALCOMBE ROAD MENTONE 3194
 Ph. (03) 9583 0888 Fax. (03) 9583 5888

DRG FILE No. O:\SH2023\4114 - Barrington Road Carrisbrook (LMS 12046
 ABCDE\IC3D12046C_Engineering_Farm_11_04(Farm-Buildings).dwg

POULTRY FARM
 BALD HILL ROAD
 CARISBROOK

FARM 11 - MANAGERS RESIDENCE DETAILS

SCALE AS SHOWN @ A1
 SHEET 8 OF 8
 REVISION B
 FILE No. 12046C