


LIST OF KEY DIRECTIONS

The following is a list of draft realistic strategies and actions taken from Council's consultation with the community in 2018 and in April 2019.

- 1 Remove three tennis courts to return to open space and grass, upgrade one court and convert one court to a combined basketball and netball court. Consider the installation of CCTV cameras. The tennis court is to be fenced and the gate unlocked. Consider a name for the tennis courts or former tennis pavilion - the name Raselli is for consideration subject to Council's approval.
- 2 Convert the car park area east of the bowls club to an irrigated grassed area. Provide a green link to Burke Street and the former courthouse (Masonic Lodge) to the gardens and Broadway with a strong avenue of feature trees and landscape treatment. Removal of vehicle parking in the area east of the bowls club will increase the safety for children playing and participating in gatherings at the picnic shelter and rotunda.
- 3 Provide an east - west asphalt path connecting the Senior Citizens' Club and the car park access to the bowls club. Create a visual focus to the Queen Victoria Jubilee Monument by relocating the existing bowls club maintenance shed and water tanks north.
- 4 Extend the playspace with feature play elements, including sensory features and a chalkboard. Provide additional shade trees. Make the playspace a regional destination attraction and include an all abilities selection of apparatus. Provide canopy shade trees to the playspace.
- 5 Convert the Pines area to a sealed car park, suitable for approximately 40 cars. Provide tree planting of Sheoaks and Native Pines that frame the view to the courthouse.
- 6 Provide wheelchair, gopher and walking frame access to the bowls club via a ramp at the Barkly Street frontage. Provide four disabled parking bays in Barkly Street.
- 7 Provide additional information and interpretive signage about the Gordon Gardens and its facilities within Broadway and the gardens. The bowls club is an emergency community evacuation point.
- 8 Provide 2.5 metre wide asphalt pathways within the gardens. Provide compliant access for prams, gophers, wheelchairs and walking frames. Consider installation of several fitness stations. Construct a 2 metre wide granitic gravel path to all sides of the gardens.
- 9 Provide at least two irrigated grassed areas within the gardens close to paths, rotunda/ shelter and shade trees, to improve the visual presentation of the gardens and allow people to enjoy a green space.
- 10 As reference to the former perimeter fencing of the gardens, plant low shrubs and perennials at corner points and midway points.
- 11 Provide additional seats throughout the gardens in conjunction with new and existing canopy trees for shade.
- 12 Provide additional picnic facilities at key people gathering locations and ensure DDA access compliance.
- 13 Provide barbecue facilities with shelters for shade and weather protection.
- 14 Provide drinking fountains, bicycle racks and additional litter bins, at people gathering locations.
- 15 Install one of the four recently created ceramic artworks to the Barkly Street frontage close to the new avenue of trees. The other artworks will be located on a journey from Broadway.
- 16 Install mining heritage elements in the area of the existing skate park (to be removed.) Provide a roofed shelter over the mining heritage elements.
- 17 Consider additional community art within the gardens, including sculpture and appropriate artwork or murals canopy/ screening to the bowls club's east wall.
- 18 Provide an additional dog poo bag station and restrict access. Officially the garden is a dog-on-lead park.
- 19 Extend the pool opening hours on hot evenings to 8 or 9pm and provide lighting to the swimming pool. Consider the pool opening for adults during the day.
- 20 Find a use for the tennis club house, possibly community use. Half is currently a shelter and should contain a drop-in centre for specific activities. If no useful purpose is found, consider removal.
- 21 Re-commission the Queen Victoria Jubilee Monument as a working fountain.
- 22 Provide shade trees and shade sails within the pool's grassed areas. Provide additional seating to the pool and grassed mounding.
- 23 Make the pool gate at the north east corner of the swimming pool more prominent by providing feature artwork.
- 24 Provide disabled car parking north east of the bowls club near the area of the three existing water tanks.
- 25 Provide a forecourt area on the north east side of the Senior Citizens Centre.
- 26 Provide a link from Broadway (between No. 84 'Thrifty on Broadway' and the Old Coach Building) to the Gordon Gardens.
- 27 Reduce the existing seal of Burke Street from approximately 13 metres to 7.5 metres, creating wide nature strips to facilitate tree planting on either side.
- 28 Provide a bicycle pump track in the area north east of the playspace.
- 29 Provide four exercise stations to the south of the playspace along the proposed path.
- 30 Paint colour to structures such as gazebos, shelters, rotundas, doors to toilets to be of a consistent colour. To the band rotunda / pavilion connect a power supply.
- 31 Ceramic artwork should be a consideration on Market Street near the courthouse. Artisans in the community should have a say in the selection of the ceramic artworks for the gardens.



LEGEND

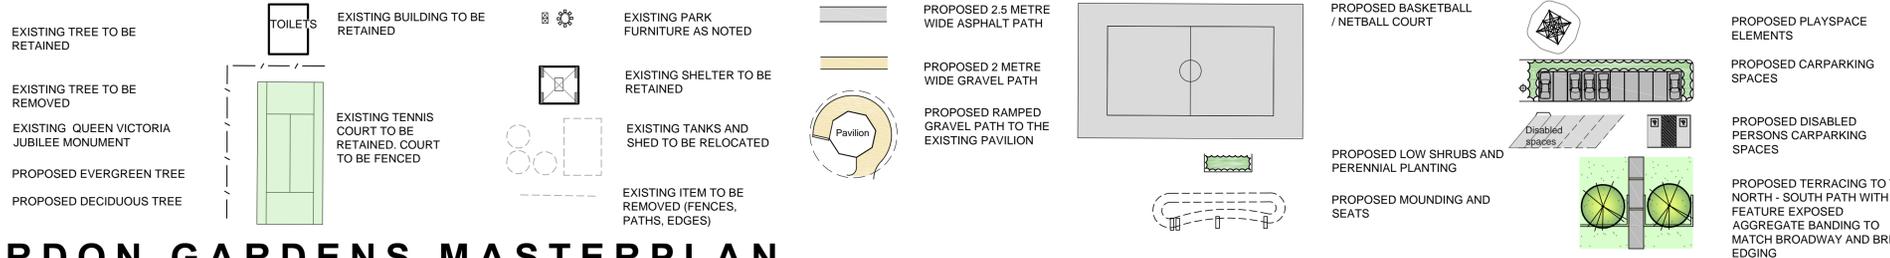


MP1-GORDON GARDENS MASTERPLAN

GORDON GARDENS, DUNOLLY

CENTRAL GOLDFIELDS SHIRE COUNCIL

This drawing is the copyright of, and may not be reproduced or transmitted without prior consent of Michael Smith and Associates Landscape Architecture and Urban Design

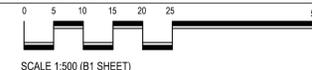

12-22 Nolan Street, Maryborough VIC 3465
Tel: 5461 0610
Email: mail@ogoldfields.vic.gov.au

Amendments:
28.05.2019 - REVA- Pump track and exercise equipment added.
28.08.2019 - REVB- Revisions to Key Directions following community consultation

Print Issue:
22.05.2019 - Emailed to Z.Nichol
28.05.2019 - REVA- Emailed to Z.Nichol
28.08.2019 - REVB- Emailed to Z.Nichol
26.09.2019 - REVC- Emailed to Z.Nichol

Title: MP01- Masterplan - Gordon Gardens, Dunolly

Client: Central Goldfields Shire Council

MICHAEL SMITH AND ASSOCIATES
Landscape Architecture and Urban Design

Office: 1st floor, 407 Whitehorse Road, Balwyn VIC 3103
Postal: 5 Jervis Street, Camberwell VIC 3124
Tel: 9830 0414
Fax: 9830 2555
Email: mike@msalandurb.com.au

In association with:
ASR Research
Sands de Vos Architects and Heritage Consultants

Drawn: CG
Date: 26/05/2019
Project No.: 19-014
Cad File:
Drawing No.: Sheet 1 of 2

