

PROPOSED BRICK VENEER RESIDENCE
OUTBUILDING & DAM FOR :
123 ALMA -
MOONLIGHT ROAD, ALMA VIC, 3465



"MOCKRIDGE RESIDENCE"
PROPOSED BRICK VENEER
RESIDENCE, OUTBUILDING AND DAM
FOR :
ALMA - MOONLIGHT ROAD, ALMA VIC,
3465

COVER SHEET / DRAWING INDEX

Designed C STEEL APRIL 2025
Checked C STEEL Date 20 APRIL 2025






REV
A

Sheet 1 OF 6 Scale NTS (A1)


© Craig Steel Building Design Pty Ltd DP - AD 2555

M1225/24/01

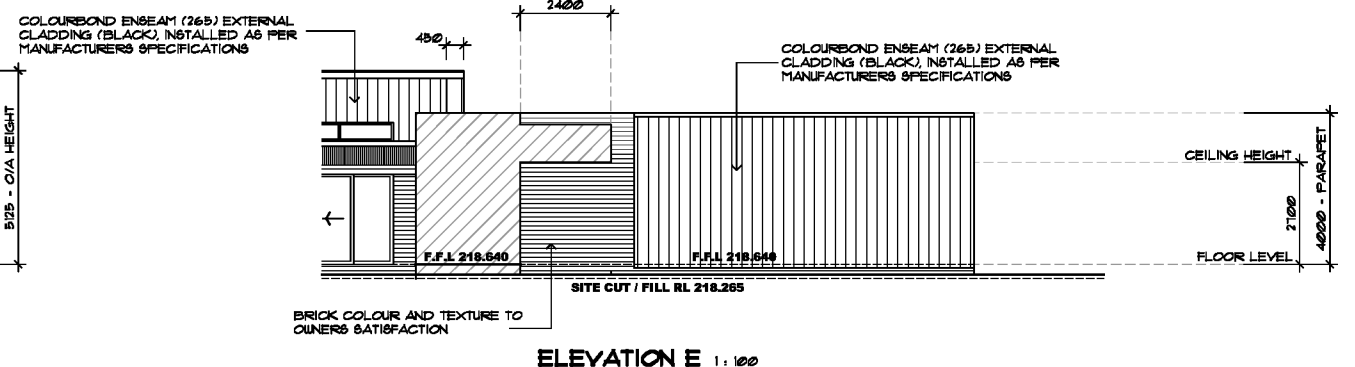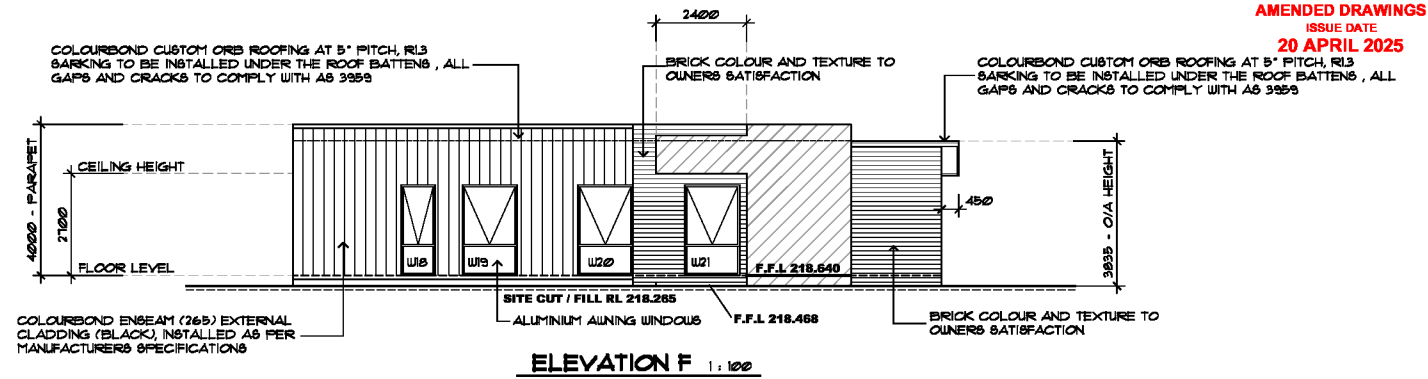


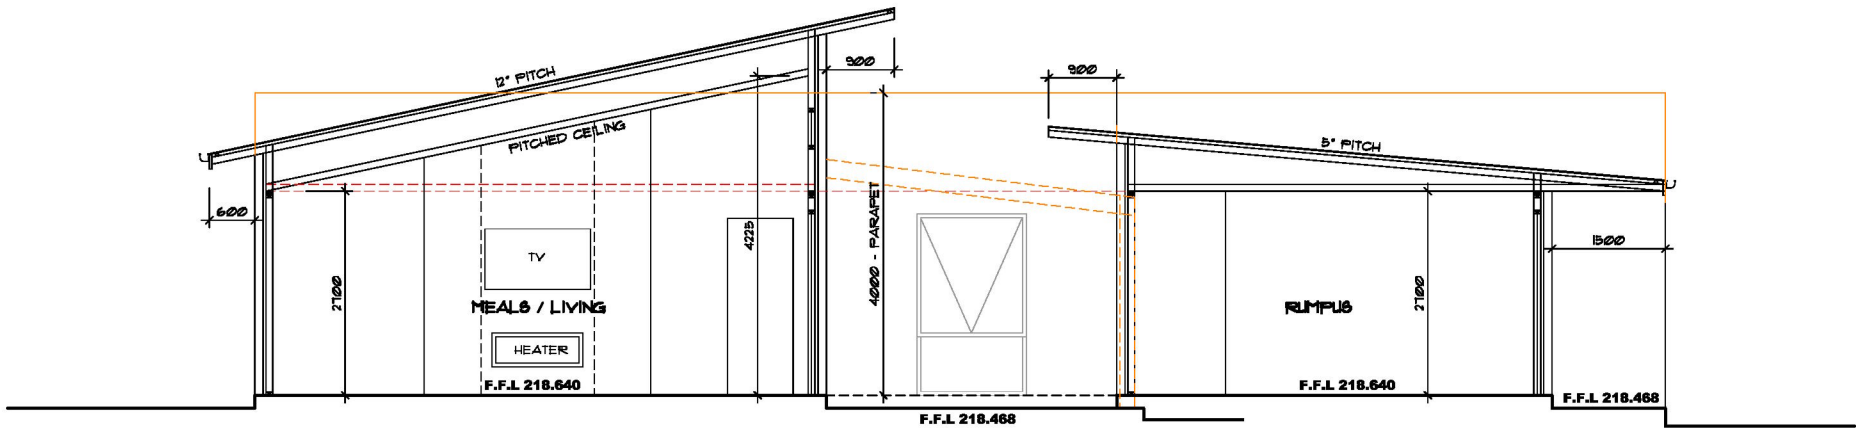


TYPICAL SECTION A-A 1:50
AS 3959-2018 "BAL "12.5""

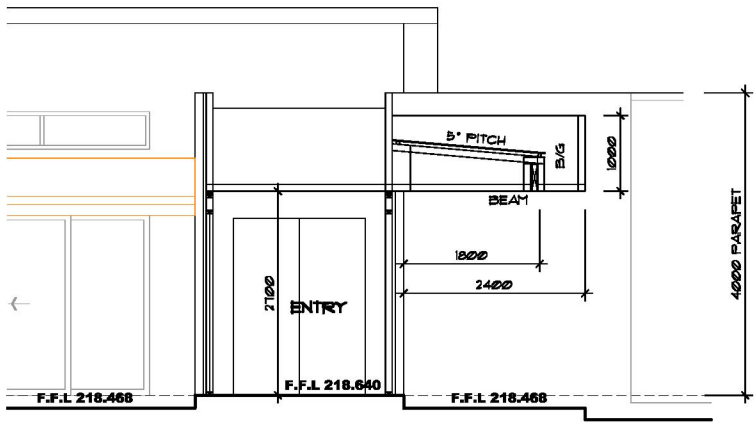


TYPICAL SECTION B-B 1:50
AS 3959-2018 "BAL "12.5""

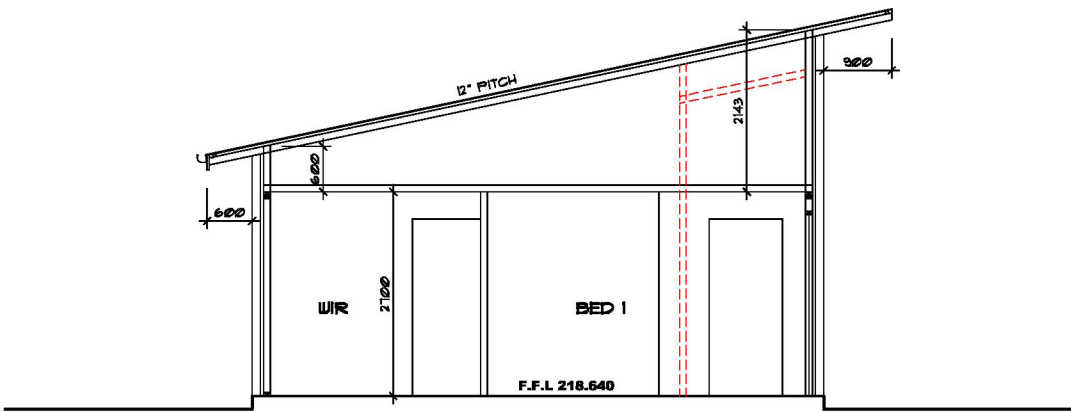

TYPICAL SECTION C-C 1:50
AS 3959-2018 "BAL "12.5""

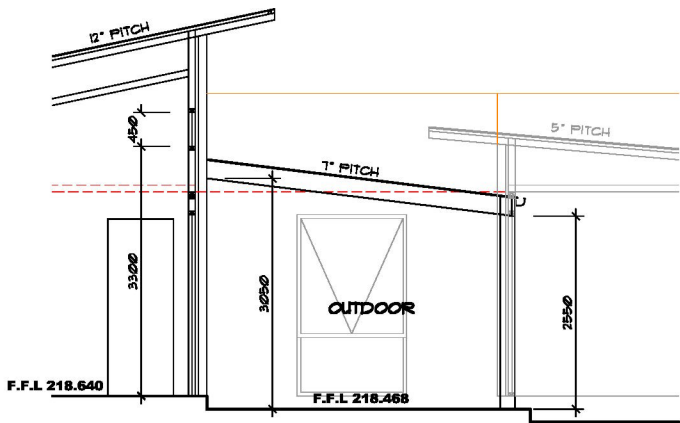

TYPICAL SECTION D-D 1:50
AS 3959-2018 "BAL "12.5""

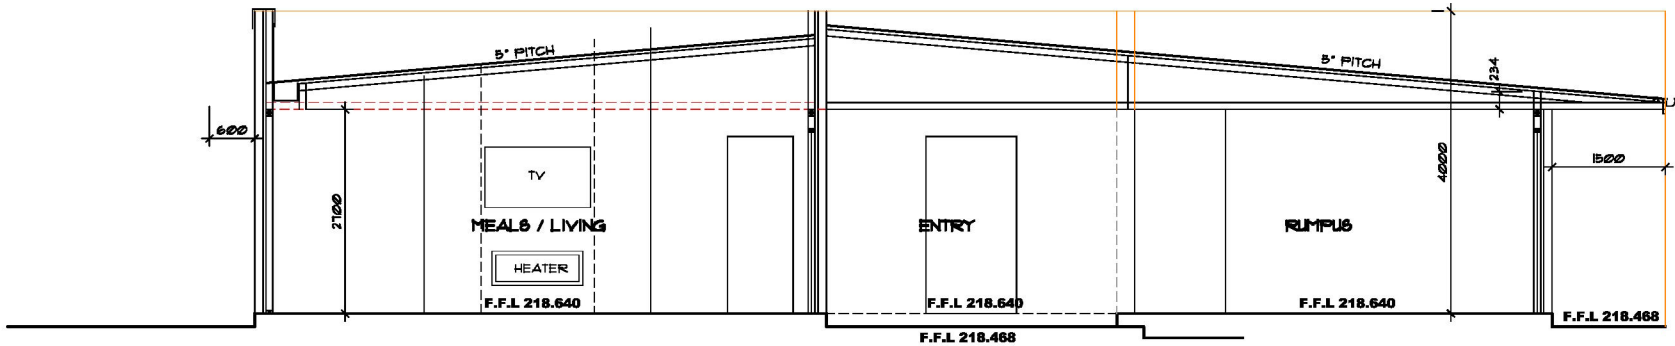

TYPICAL SECTION E-E



PO BOX 403
Maryborough, Vic. 3465
Ph (03) 54613008 Fax (03) 54613009

"MOCKRIDGE RESIDENCE"
PROPOSED BRICK VENEER
RESIDENCE, OUTBUILDING AND DAM
FOR : 123
ALMA - MOONLIGHT ROAD, ALMA VIC,
3465

TYPICAL SECTIONS

Designed C STEEL APRIL 2025
Checked C STEEL Date 20 APRIL 2025



Sheet 4 OF 6 Scale 1:50 (A1)
© Craig Steel Building Design Pty Ltd DP - AD 2555

REV
A
M1225/24/04

